


XREF'S  
Resolved  
-----  
ELB\_B2A\_KA  
REG-DCON  
ZG-2234H  
x0216rx  
x0219rx  
x0222rx  
x0225rx  
x0228rx  
x0516rx  
x0519rx  
x0522rx  
x0525rx  
x0528rx  
x0816rx  
x0819rx  
x0822rx  
x0825rx  
x0828rx  
x9316rx  
x9319rx  
x9322rx  
x9616rx  
x9619rx  
x9916rx  
x9919rx  
-----  
Unresolved  
-----  
St\_Names\_E\_20  
key\_East  
-----  
LTSCALE  
1=1

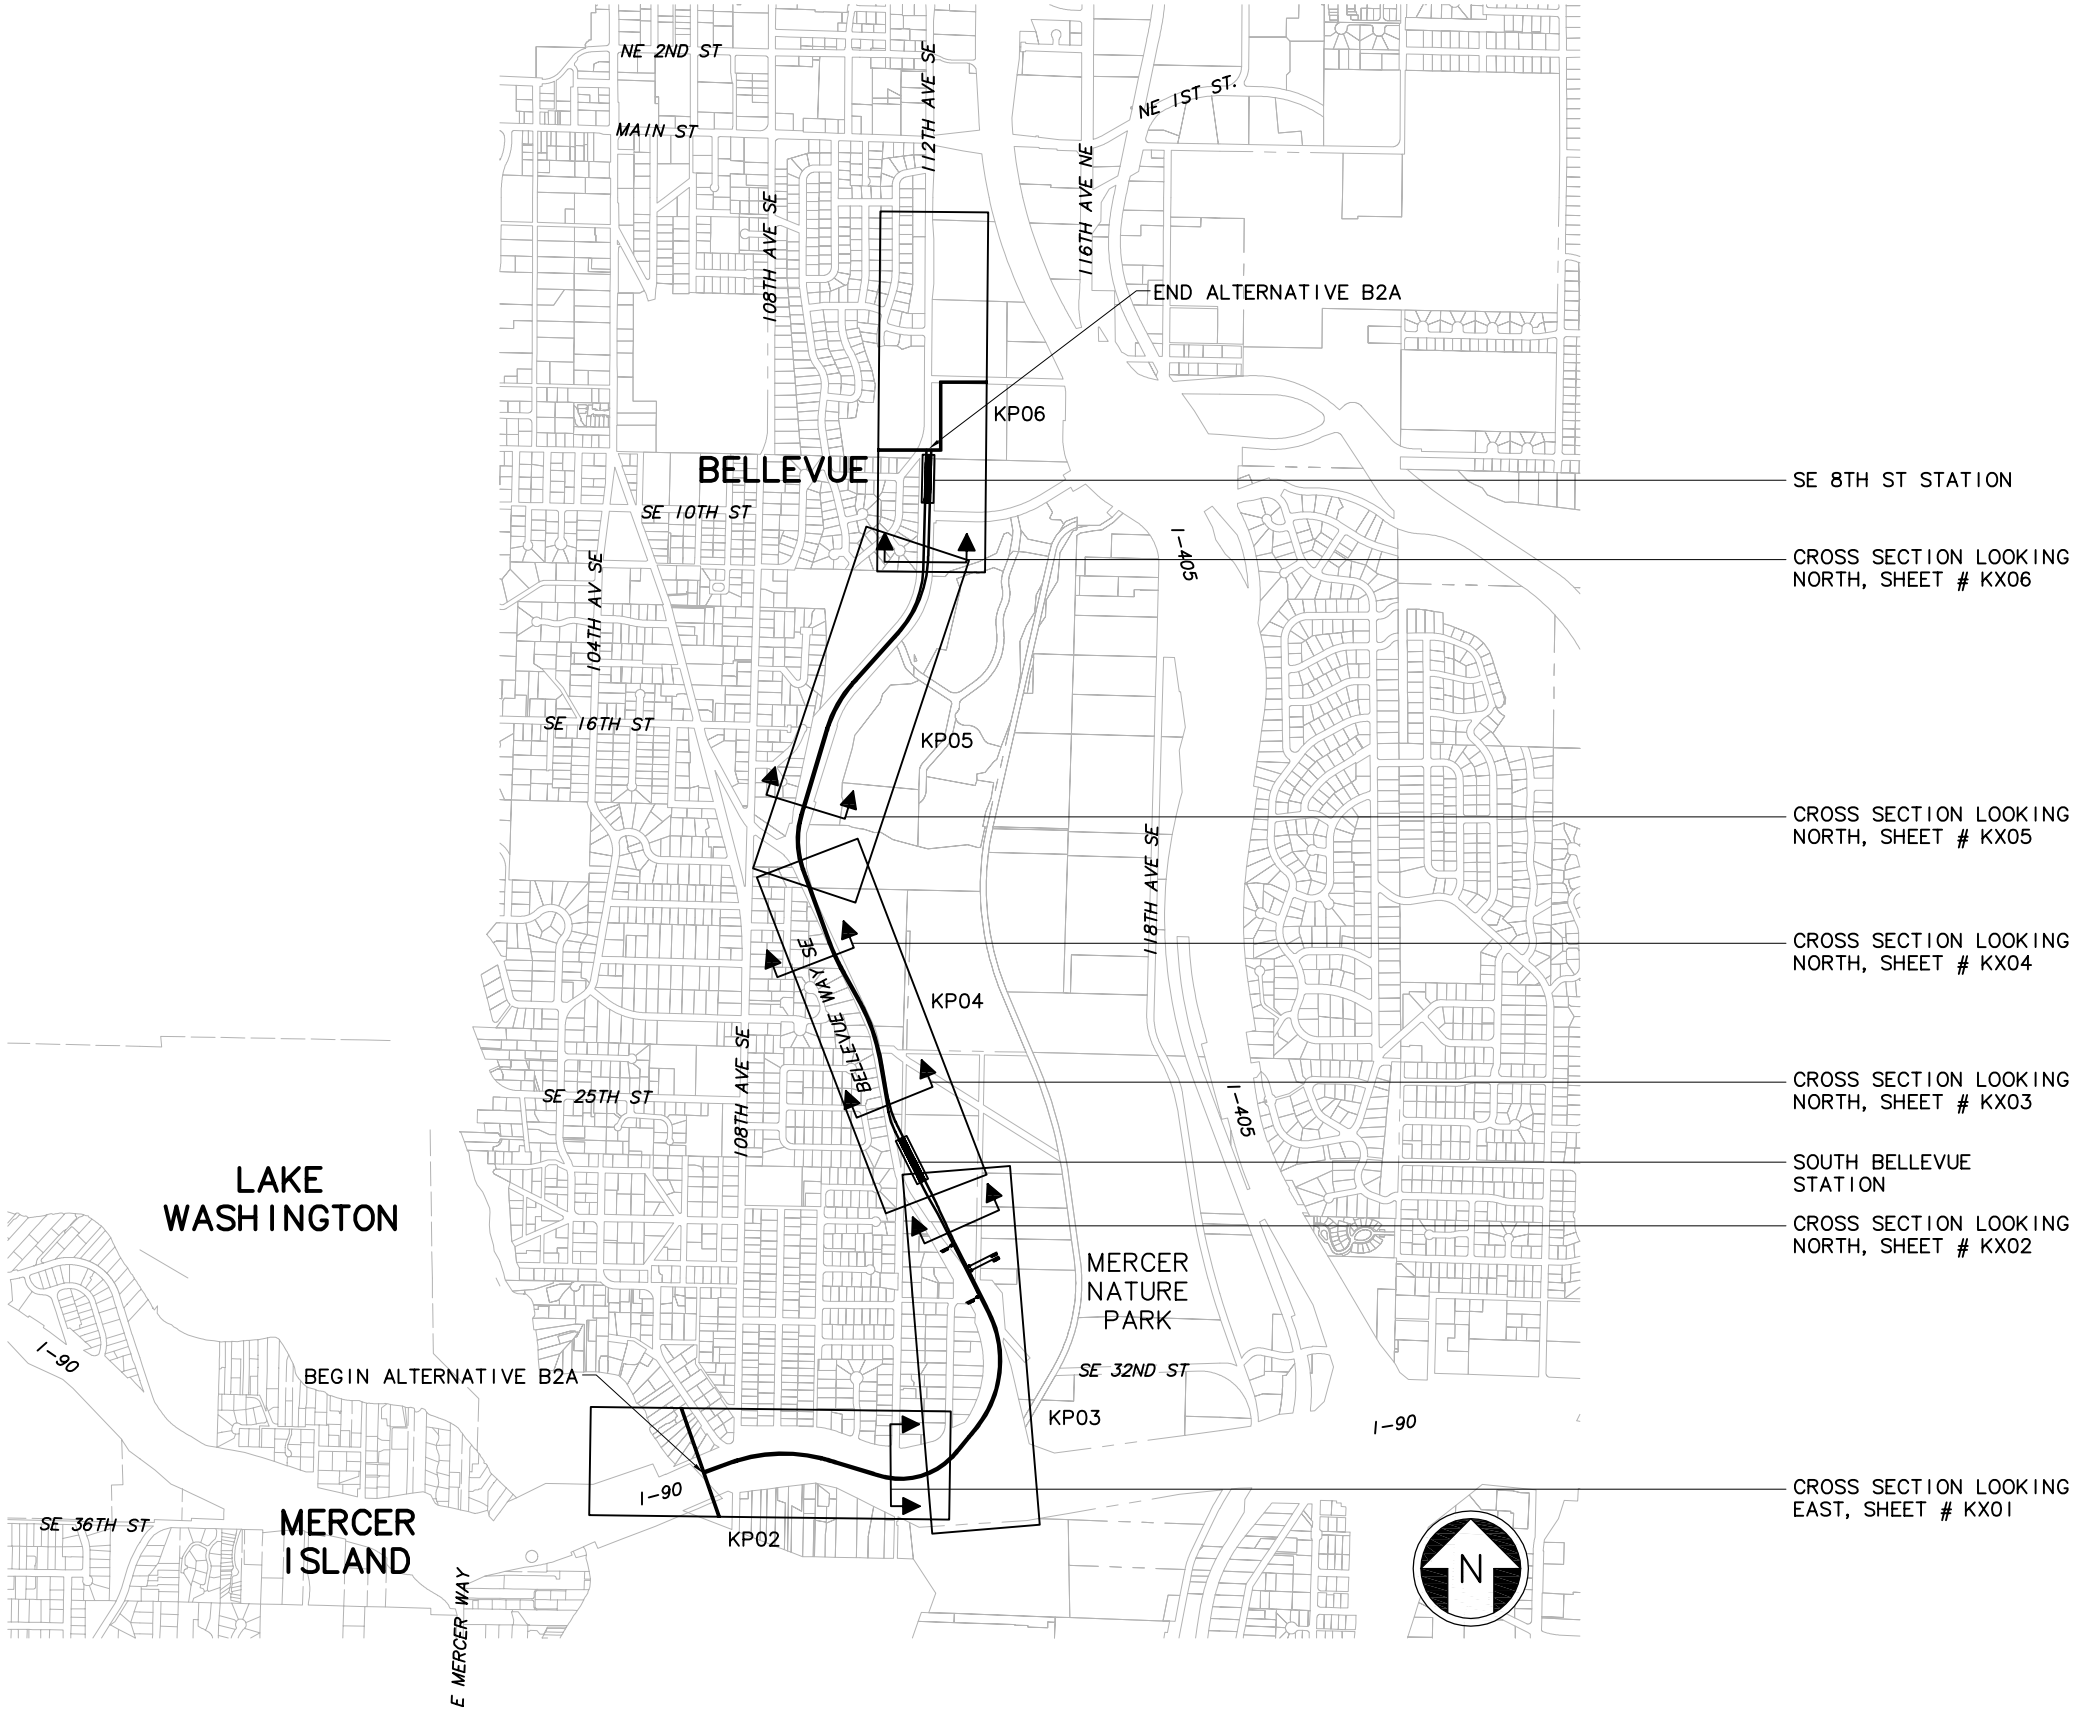

c:\work\ELB1B2A\_GZ05.dwg  
10/16/08 08:43 : eackerm OE5396

No.	Date	Dsn.	Chk.	App.	Revisions

Designed By:  
Drawn By:  
Checked By:  
Approved By:

DE IS  
CONCEPTUAL

**CH2MHILL**  
IN ASSOCIATION WITH  
**PARSONS & INCA**  
ENGINEERS INC.

Submitted: Date: Approved: Date:



Scale: NTS  
Filename: ELB1B2A\_GZ05.dwg  
Contract No.: EL\_SEG\_B  
Date:

**EAST LINK PROJECT  
SEGMENT B  
ALTERNATIVE B2A**

KEY PLAN




Drawing No.: B2A-GZ05  
Sheet No.: Rev.:  
G-B12


XREF'S  
Resolved  
zg-2234h  
zg-g10010  
ELB\_B2A\_KA  
ELB\_B2A\_CM  
ELB\_B2A\_JO  
REG-DCON  
x0216rx  
x0216sf  
x0516rx  
x0516sf  
Unresolved  
key\_East

LTSCALE  
1=1

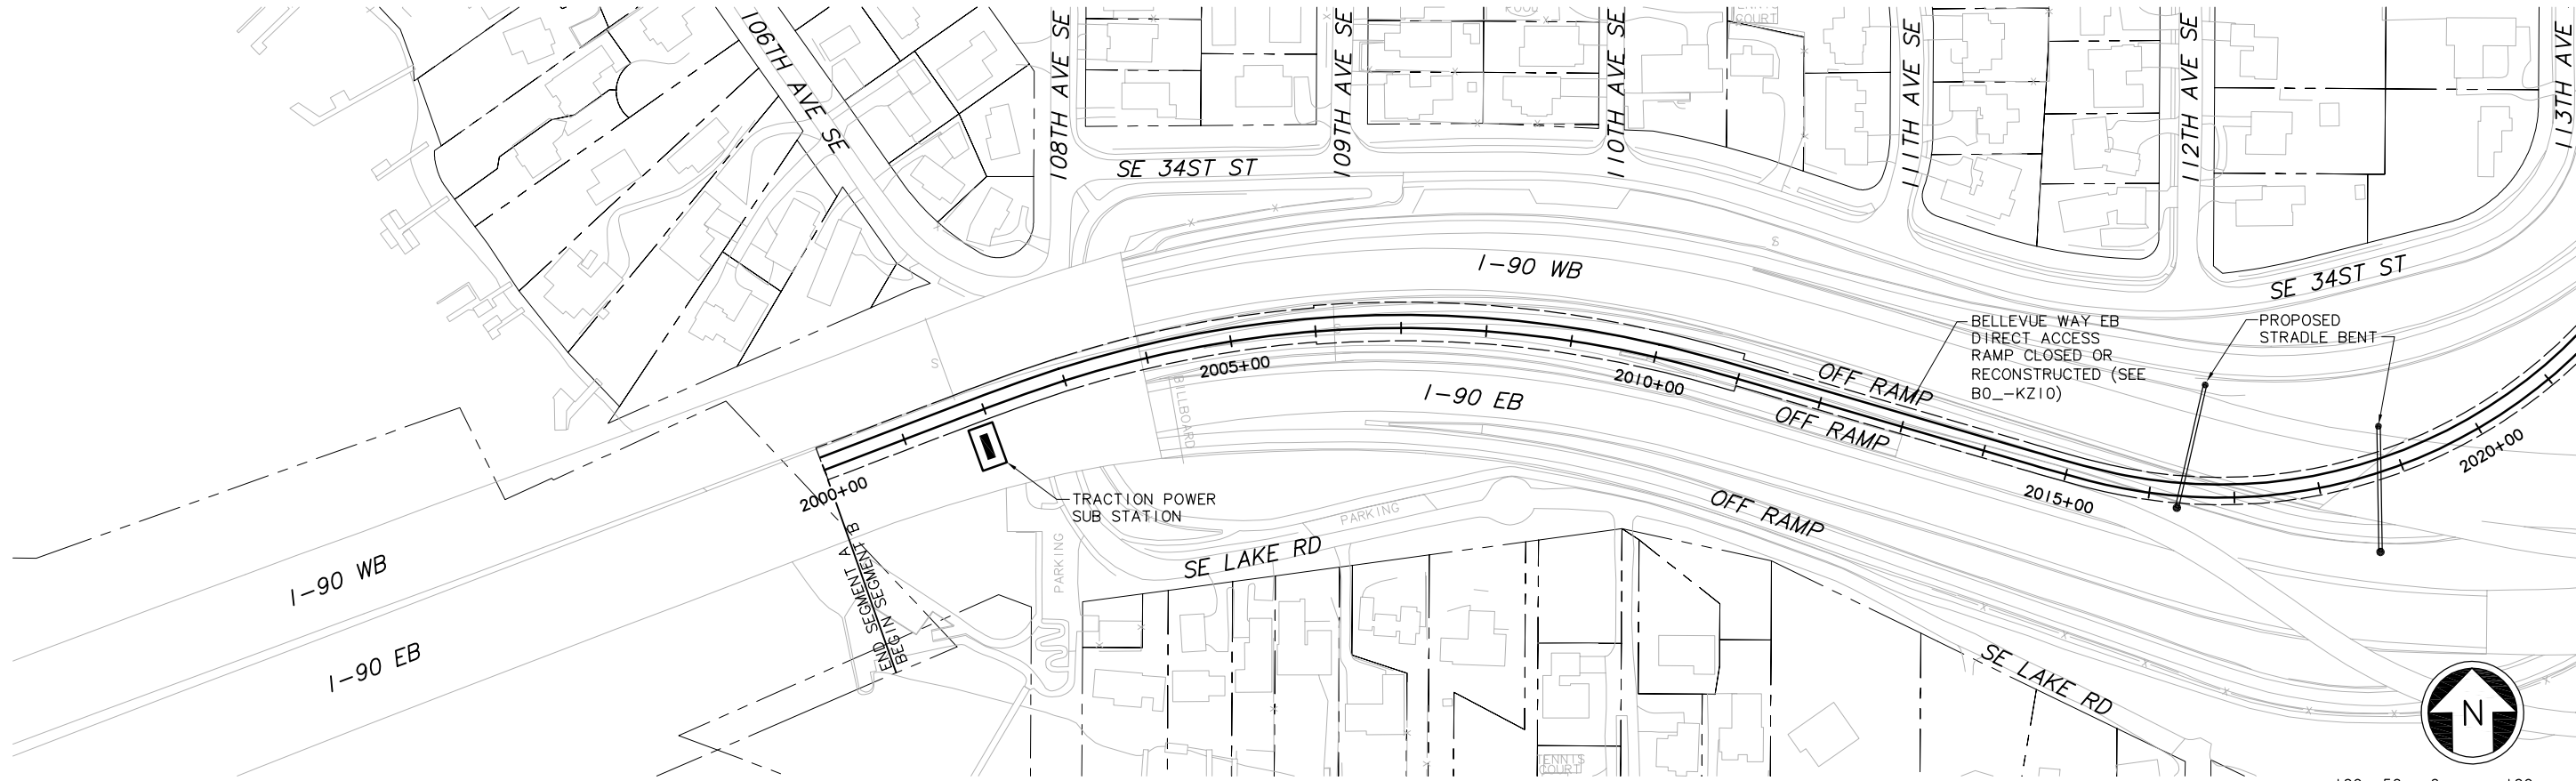

1  
2  
3  
4  
5  
c:\work\ELBIB2A\_KP01.dwg  
11/10/08 13:24 : eackerm OE5396

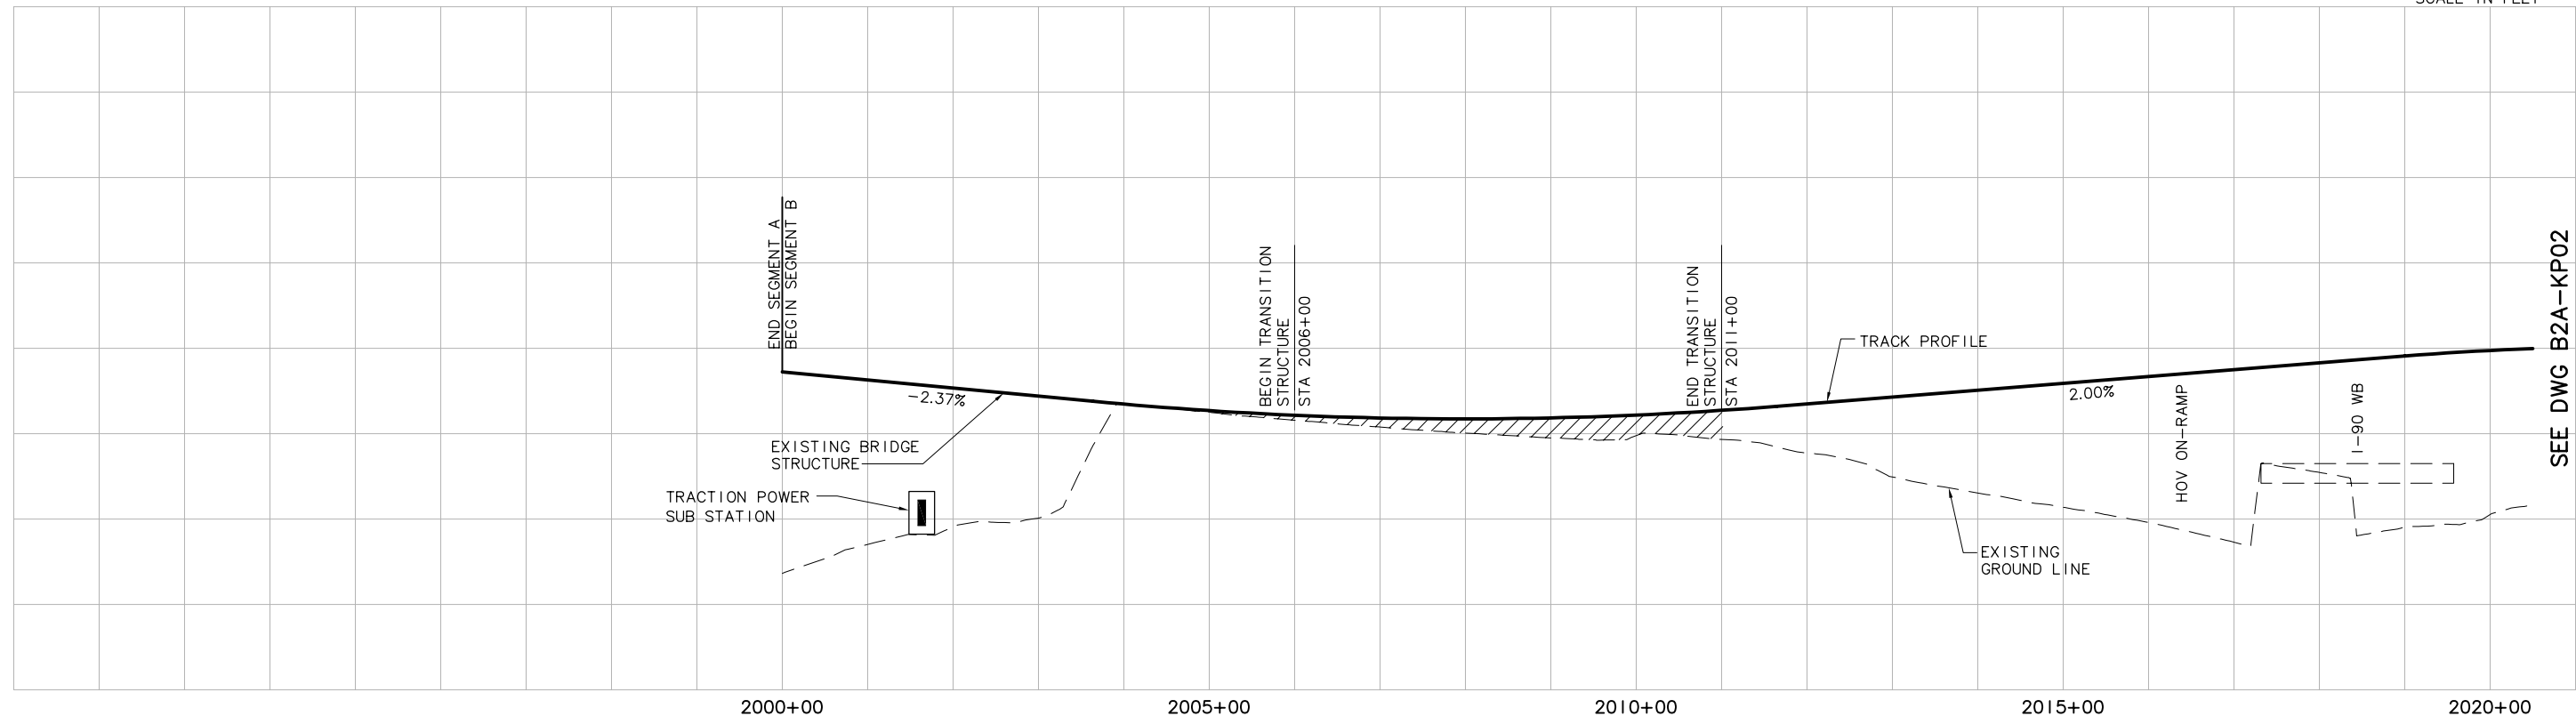

SEE DWG B2A-KP02



SEE DWG B2A-KP02



						Designed By:	DE IS CONCEPTUAL	<b>CH2MHILL</b>  IN ASSOCIATION WITH <b>PARSONS &amp; INCA</b> ENGINEERS INC.		 <b>SOUNDTRANSIT</b>		Scale: H: 1"= 100'; V: 1"= 25'	<b>EAST LINK PROJECT</b> <b>SEGMENT B</b> <b>ALTERNATIVE B2A</b> TRACK PLAN & PROFILE			 <b>B2A-KP01</b>	
						Drawn By:						Filename: ELBIB2A_KP01.dwg					
						Checked By:						Contract No.: EL_SEG_B					
						Approved By:						Date:					
No.	Date	Dsn.	Chk.	App.	Revisions							Submitted:	Date:	Approved:		Date:	Date:



XREF'S  
Resolved  
zg-2234h  
zg-g10010  
ELB\_B2A\_KA  
ELB\_B2A\_CM  
ELB\_B2A\_VO  
REG-DCON  
x0516rx  
x0516sf  
x0519rx  
x0519sf  
Unresolved  
key\_East

LTSCALE  
1=1

SEE DWG B2A-KP01

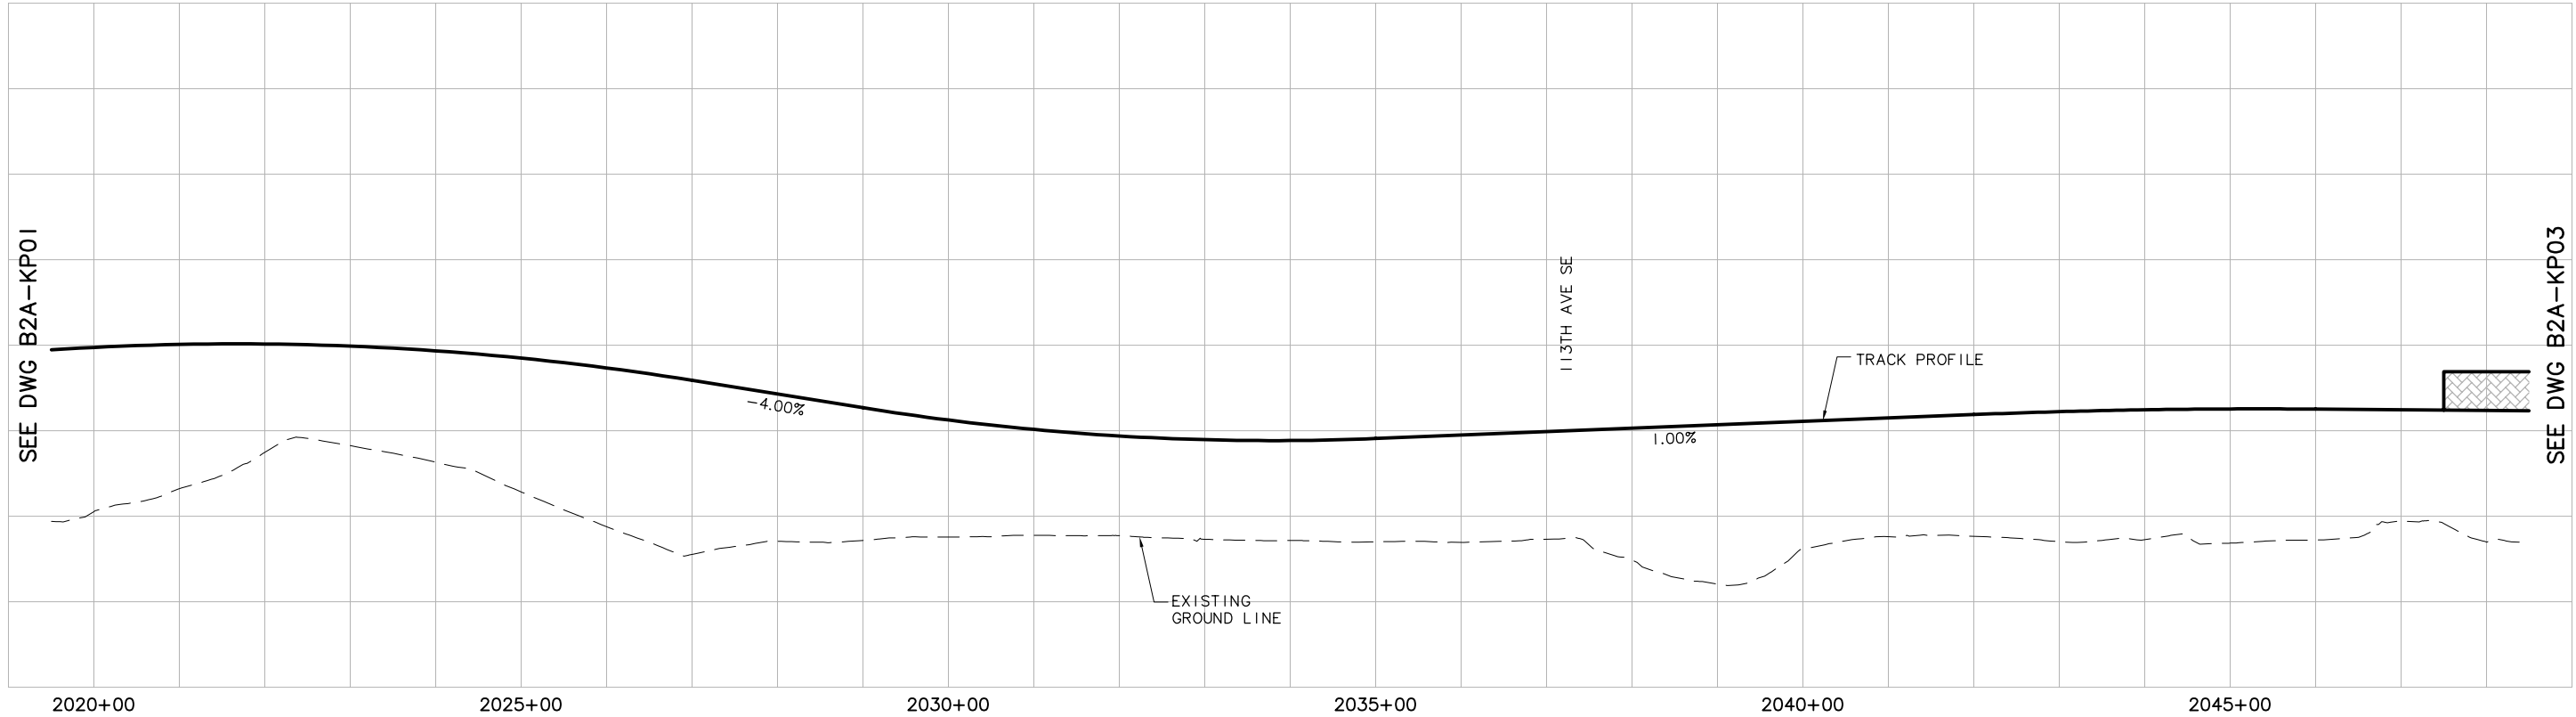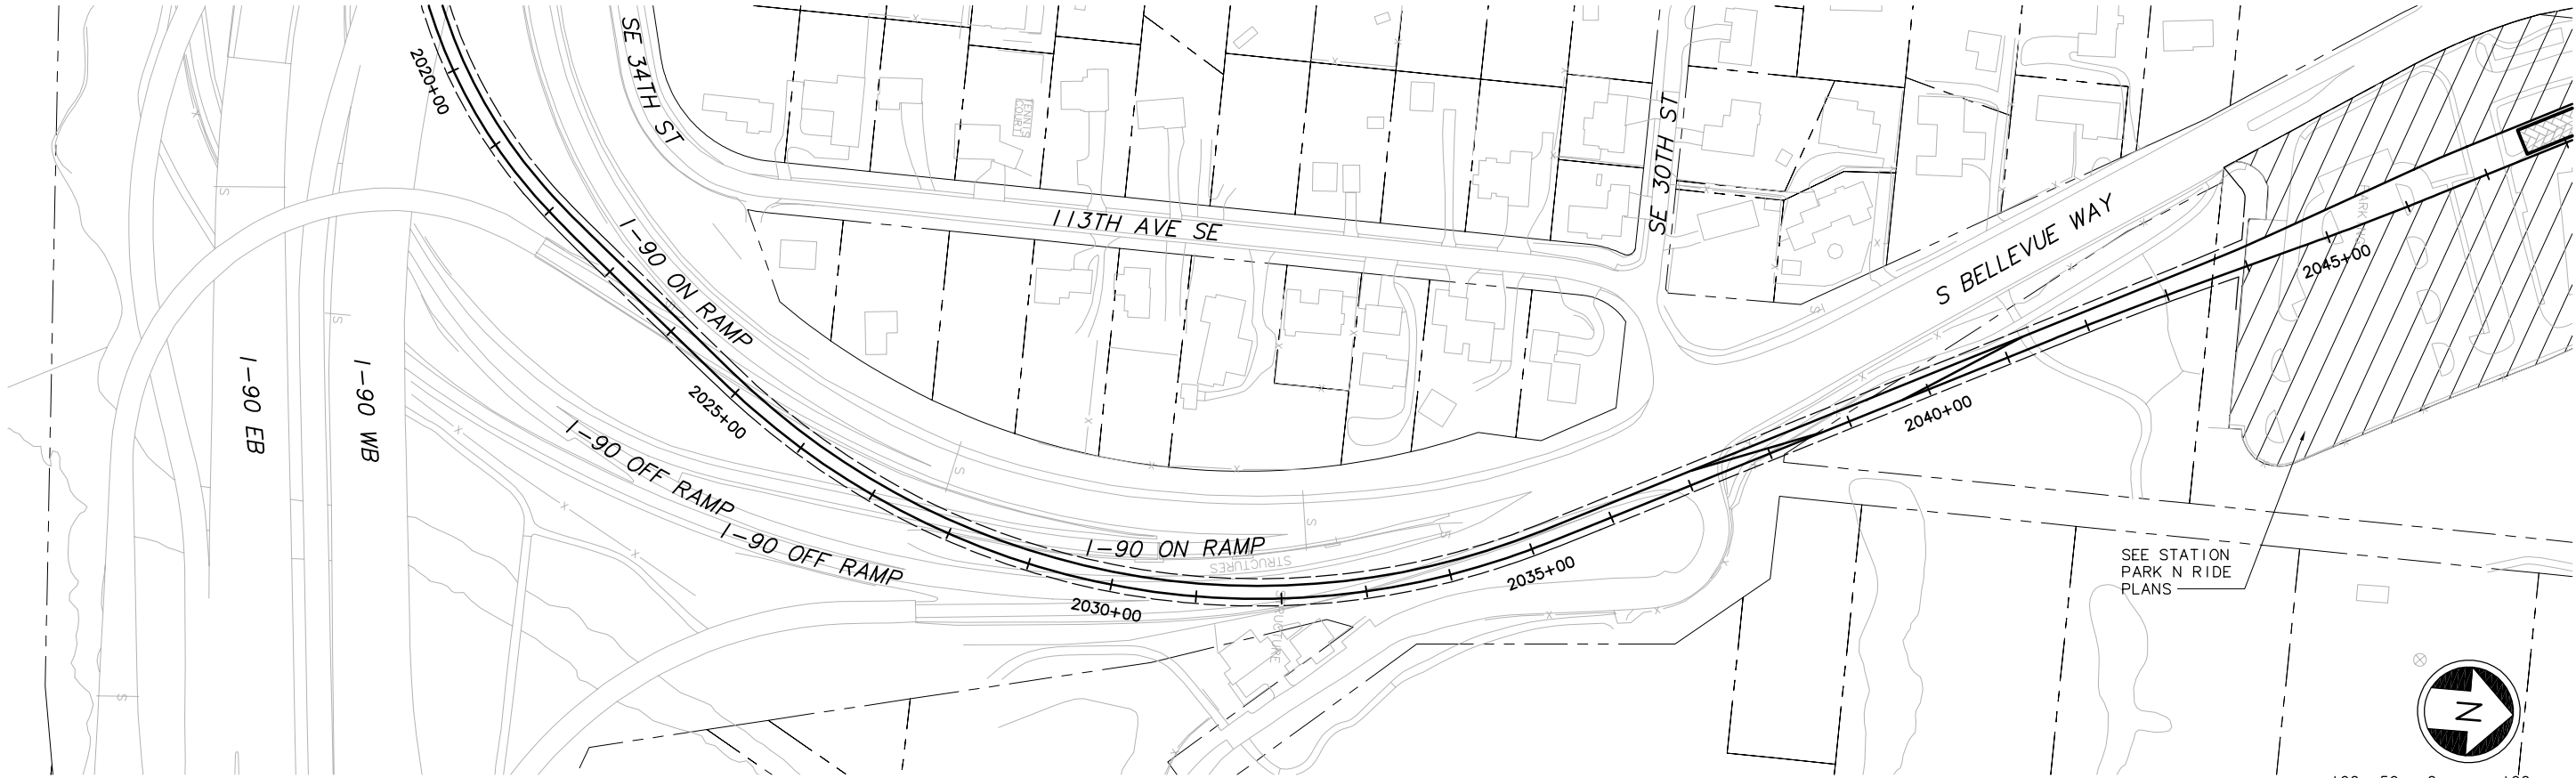
SEE DWG B2A-KP03





						Designed By:	DE IS CONCEPTUAL	<b>CH2MHILL</b>  IN ASSOCIATION WITH <b>PARSONS &amp; INCA</b> ENGINEERS INC.			 <b>SOUNDTRANSIT</b>	Scale: H: 1" = 100'; V: 1" = 25'	<b>EAST LINK PROJECT</b> <b>SEGMENT B</b> <b>ALTERNATIVE B2A</b>  <b>TRACK PLAN &amp; PROFILE</b>				Drawing No.: <b>B2A-KP02</b>	
						Drawn By:						Filename: ELB1B2A_KP02.dwg					Sheet No.:	Rev.:
						Checked By:						Contract No.: EL_SEG_B					G-B14	
						Approved By:						Date:						
No.	Date	Dsn.	Chk.	App.	Revisions			Submitted:	Date:	Approved:	Date:	Date:						



c:\work\ELB1B2A\_KP02.dwg  
10/16/08 08:43 : eackerm OE5396

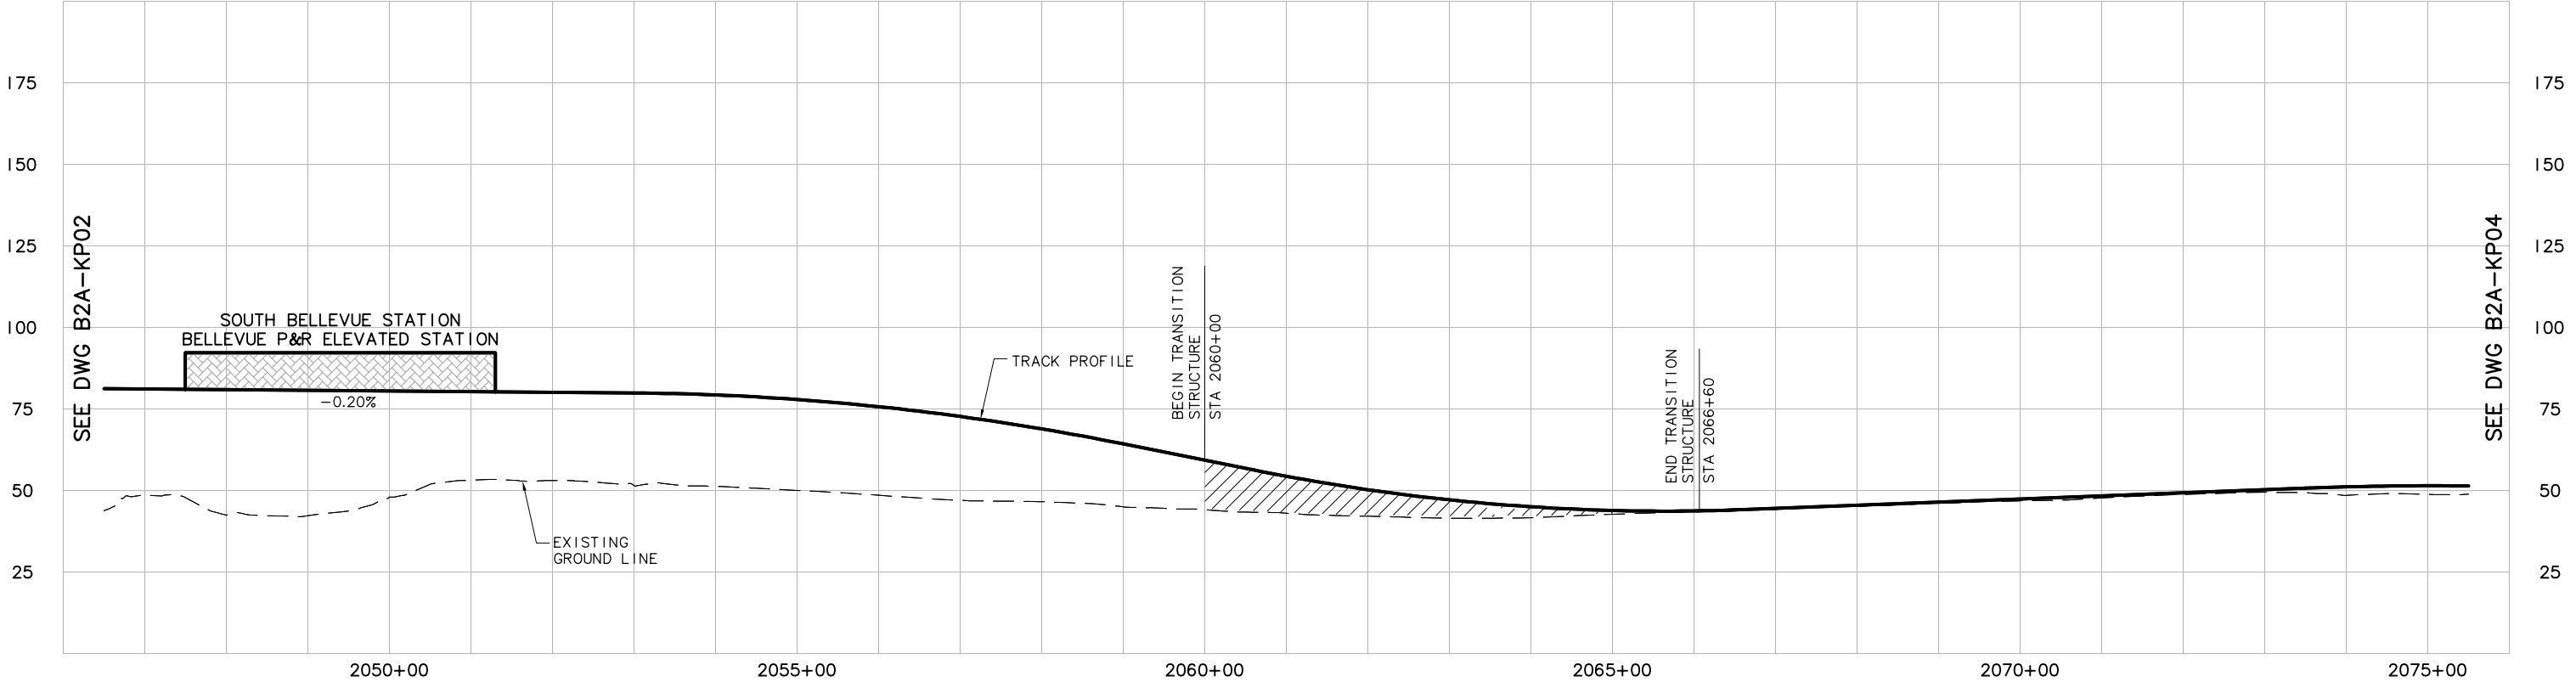

c:\work\ELBIB2A\_KP03.dwg  
10/16/08 08:43 : eackerm OE5396



						Designed By:	DE IS CONCEPTUAL	<div>CH2MHILL</div> <div>IN ASSOCIATION WITH</div> <div>PARSONS &amp; INCA ENGINEERS INC.</div>	<div></div> <div>SOUNDTRANSIT</div>	Scale: H: 1"= 100'; V: 1"= 25'	<div>EAST LINK PROJECT</div> <div>SEGMENT B</div> <div>ALTERNATIVE B2A</div> <div>TRACK PLAN &amp; PROFILE</div> <div></div>	Drawing No.: B2A-KP03	
						Drawn By:				Filename: ELB1B2A_KP03.dwg		Sheet No.: G-B15	Rev.:
						Checked By:				Contract No.: EL SEG_B			
						Approved By:				Submitted:		Date:	Approved:
No.	Date	Dsn.	Chk.	App.	Revisions								

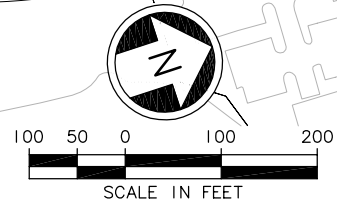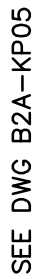c:\work\ELBIB2A\_KP04.dwg  
10/16/08 08:44 : eackerm 0E5396



						Designed By:	DE IS CONCEPTUAL	<div>CH2MHILL</div> <div>IN ASSOCIATION WITH</div> <div>PARSONS &amp; INCA ENGINEERS INC.</div>	<div></div> <div>SOUNDTRANSIT</div>	Scale: H: 1"= 100'; V: 1"= 25'	<div>EAST LINK PROJECT</div> <div>SEGMENT B</div> <div>ALTERNATIVE B2A</div> <div>TRACK PLAN &amp; PROFILE</div> <div></div>	Drawing No.: B2A-KP04
						Drawn By:				Sheet No.:		Rev.:
						Checked By:						
						Approved By:						
No.	Date	Dsn.	Chk.	App.	Revisions							





Drawing No.:  
**B2A-KP05a**

Sheet No.: Rev.:

**G-B18**



c:\work\ELBIB0\_\_KZIO.dwg  
11/12/08 14:55 : enckerm OF5396

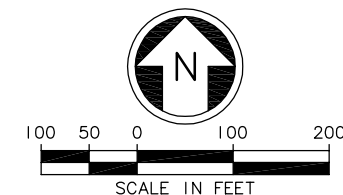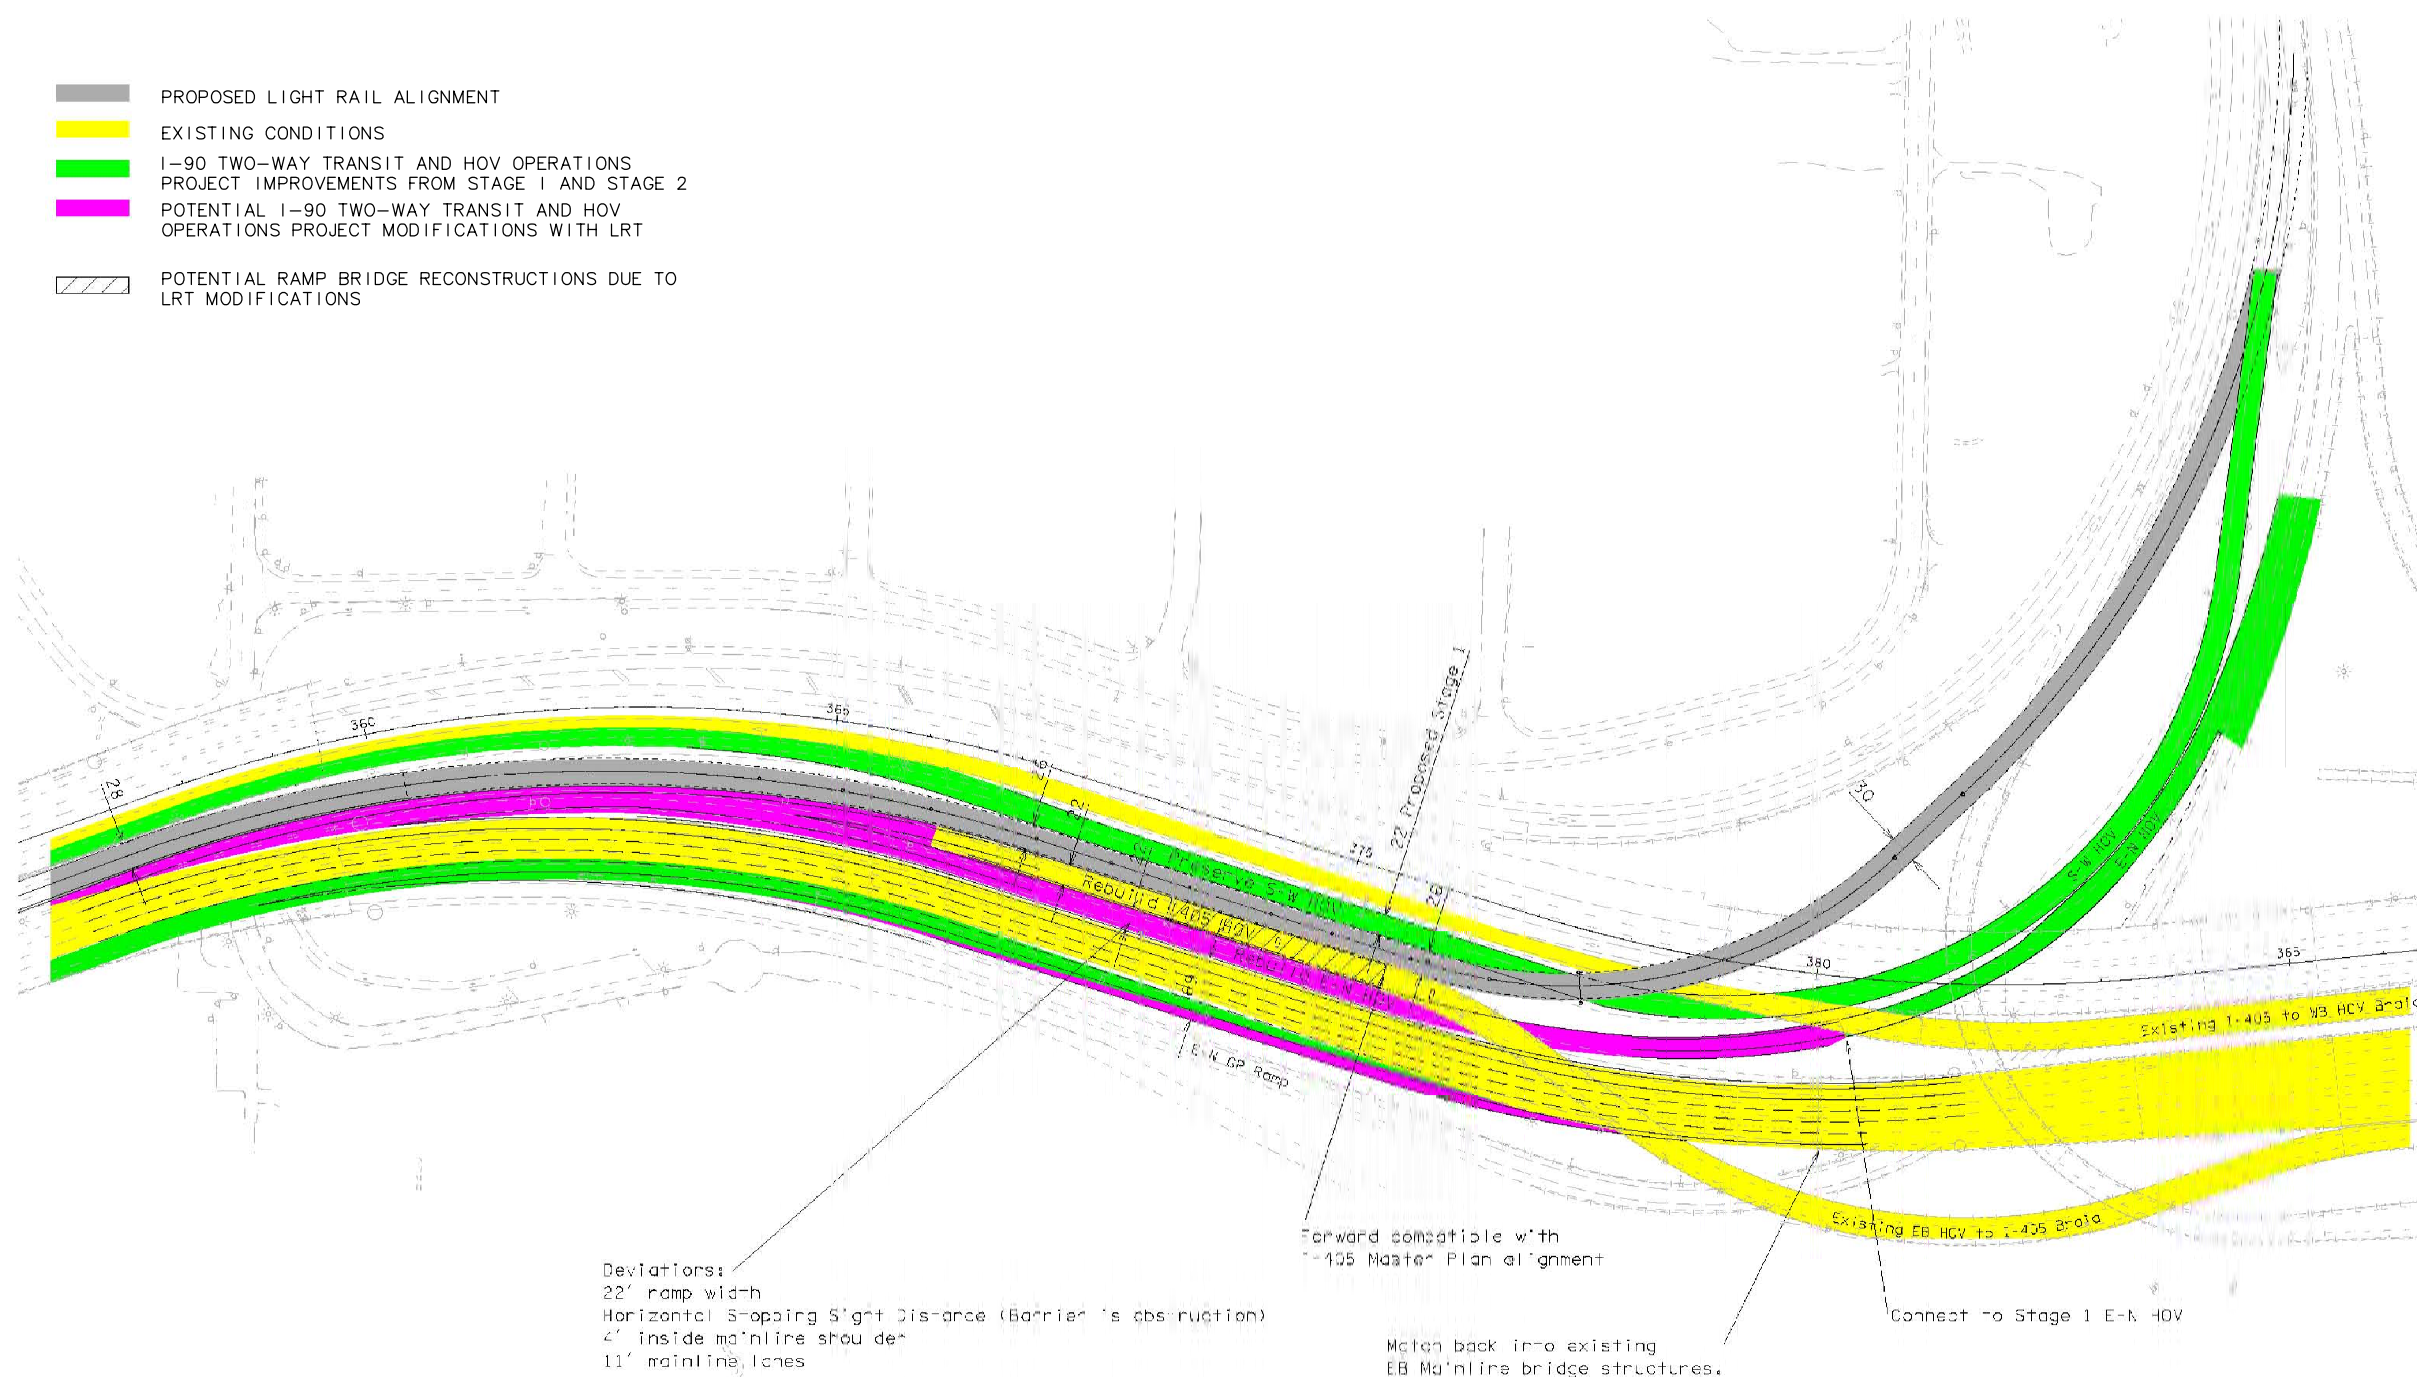


DE IS  
CONCEPTUAL



Drawing No.:	
B0_-KZ10	
Sheet No.:	Rev.
G-B19	




XREF'S  
Resolved  
ZG-2234H  
REG-DCON  
Unresolved  
LTSCALE  
1=1

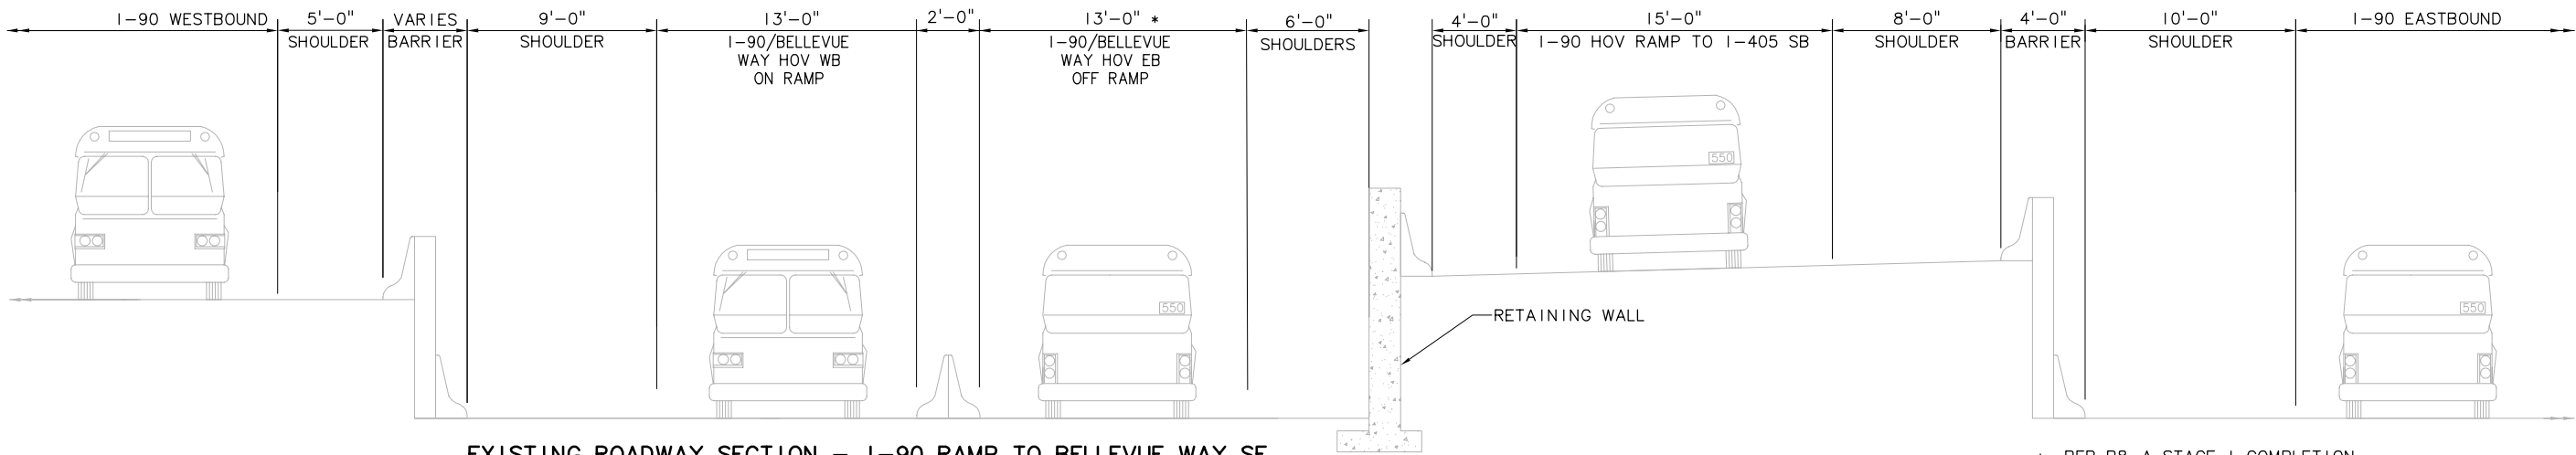

EXISTING ROADWAY SECTION - I-90 RAMP TO BELLEVUE WAY SE  
SCALE: NTS

\* PER R8-A STAGE 1 COMPLETION

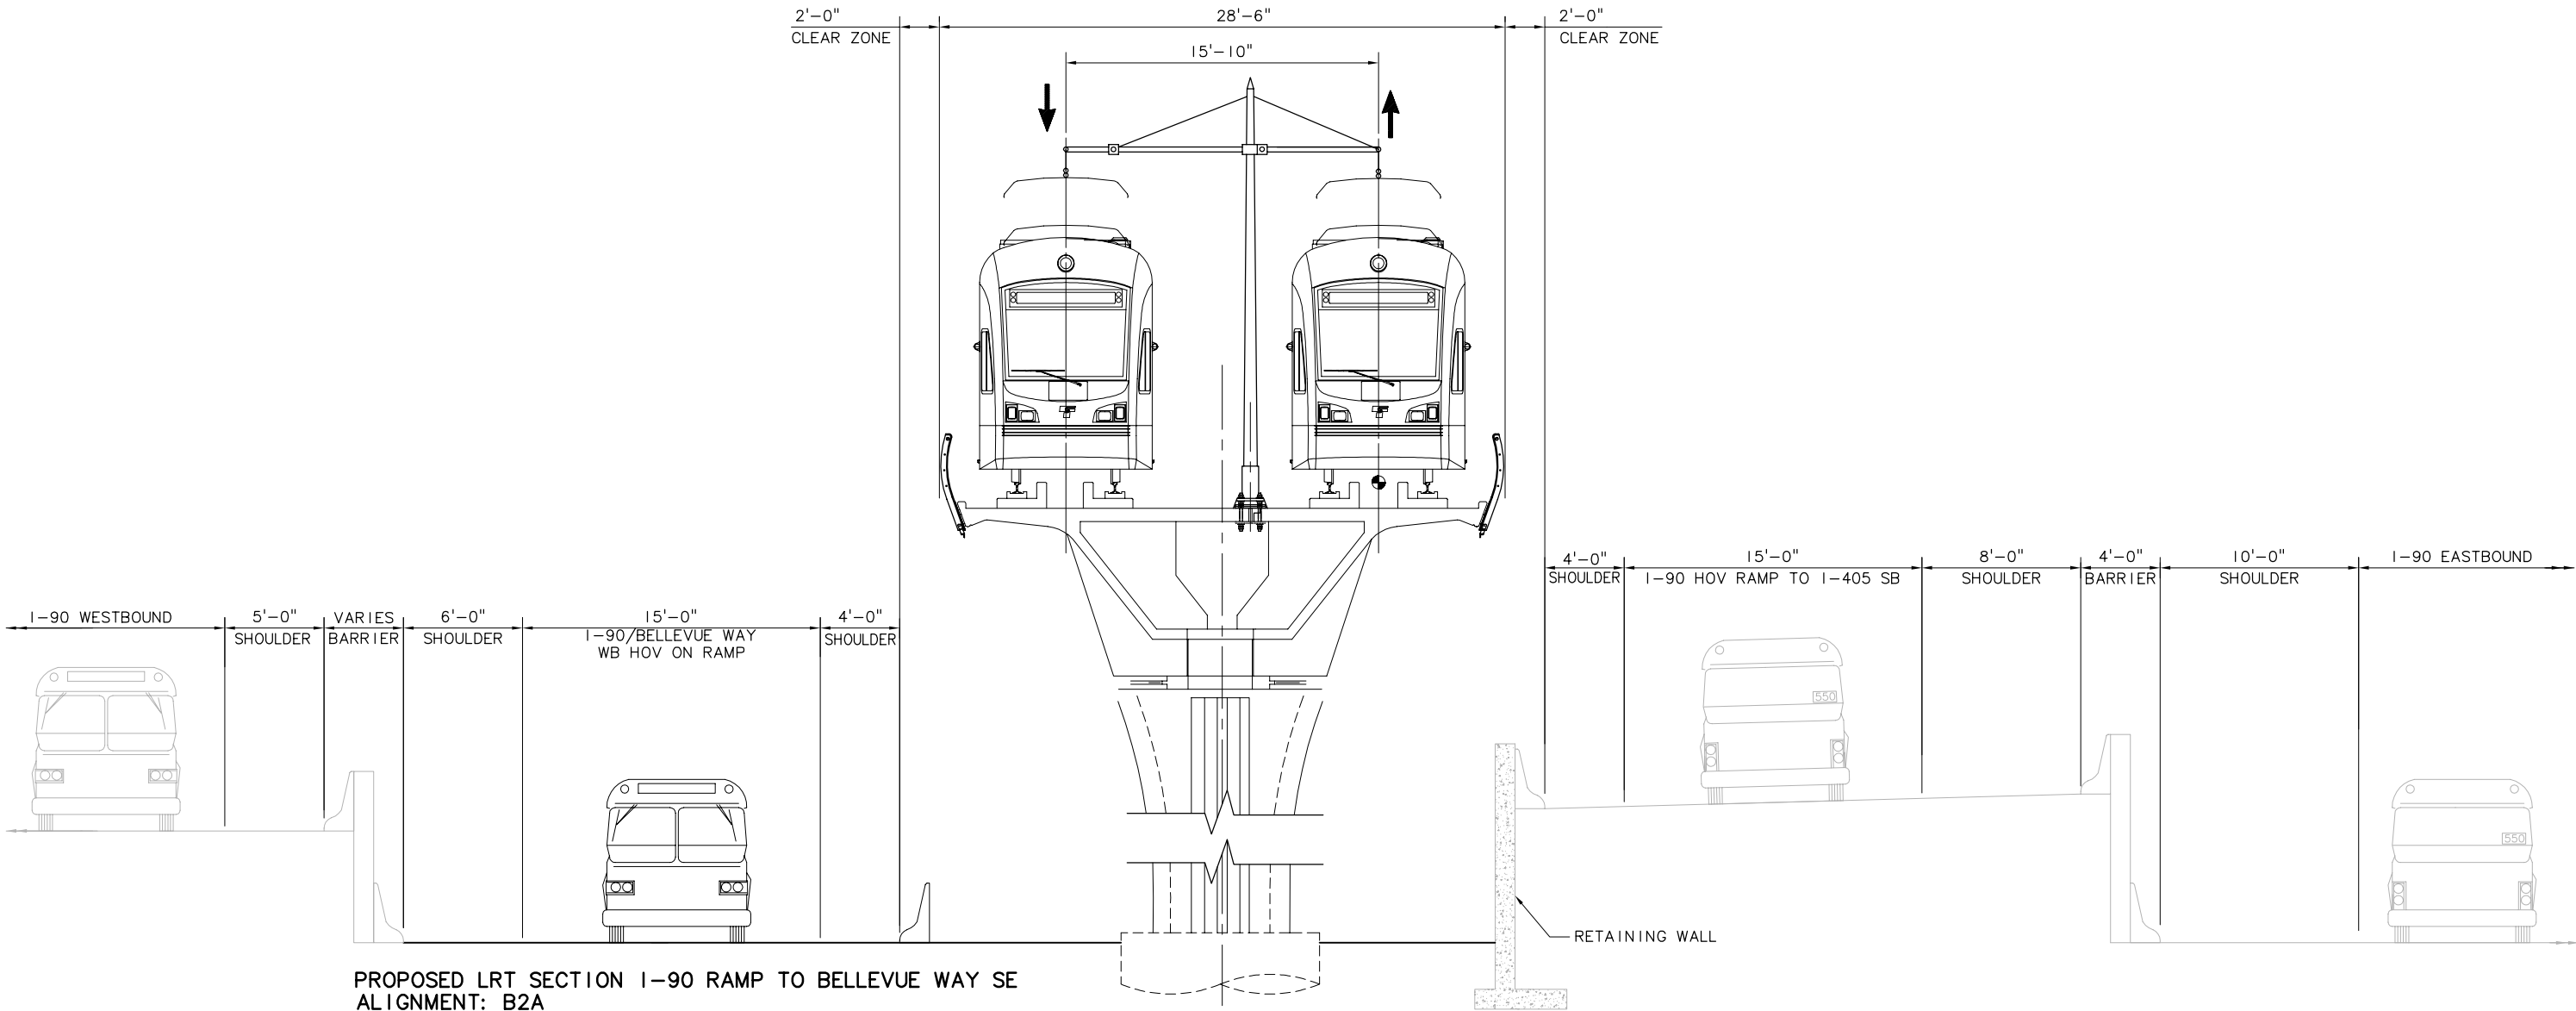

PROPOSED LRT SECTION I-90 RAMP TO BELLEVUE WAY SE  
ALIGNMENT: B2A  
ELEVATED DIRECT FIXATION DOUBLE TRACK GUIDEWAY  
SCALE: NTS

c:\work\ELB1B2A\_KX01.dwg  
10/16/08 08:44 : eackerm OE5396

No.	Date	Dsn.	Chk.	App.	Revisions

Designed By:
Drawn By:
Checked By:
Approved By:

DE IS  
CONCEPTUAL

**CH2MHILL**  
IN ASSOCIATION WITH  
**PARSONS & INCA**  
ENGINEERS INC.

Submitted:

Date:

Approved:

**SOUNDTRANSIT**

Date:

Scale:	NTS
Filename:	ELB1B2A_KX01.dwg
Contract No.:	EL_SEG_B
Date:	

**EAST LINK PROJECT**  
**SEGMENT B**  
**ALTERNATIVE B2A**  
**TYPICAL SECTION**




Drawing No.:	B2A-KX01
Sheet No.:	Rev.:
G-B20	



XREF'S  
Resolved  
Z0-2234H  
REG-DCON  
Unresolved  
LTSCALE  
1=1

1  
2  
3  
4  
5

c:\work\ELB1B2A\_KX02.dwg  
10/16/08 08:45 : eackerm QE5396

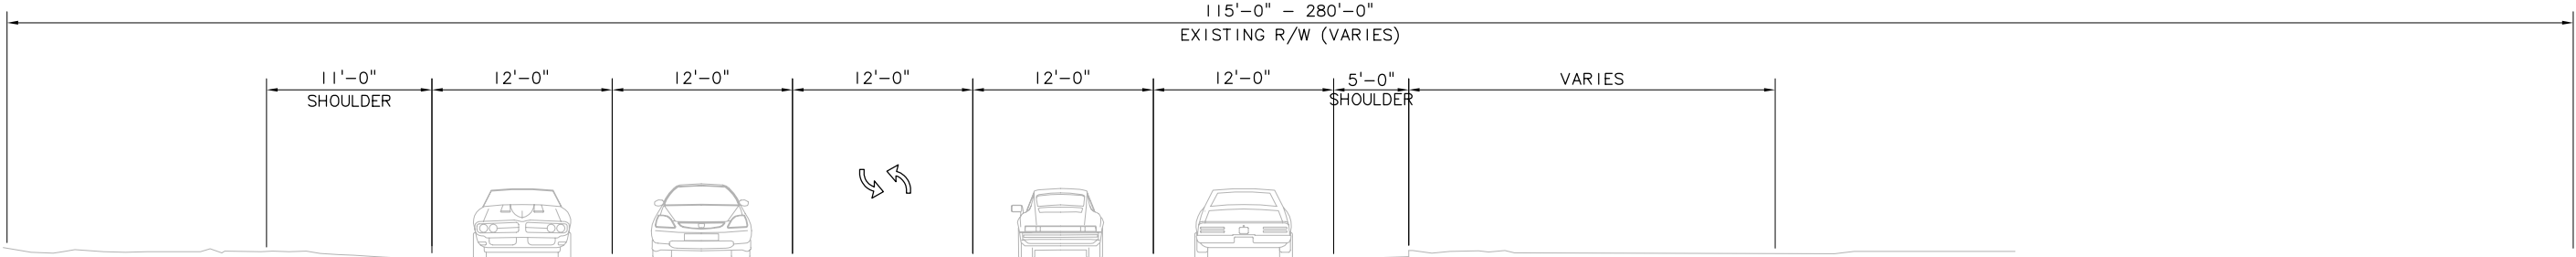

EXISTING ROADWAY SECTION – BELLEVUE WAY SE (SOUTH OF S. BELLEVUE P&R)  
SCALE: NTS

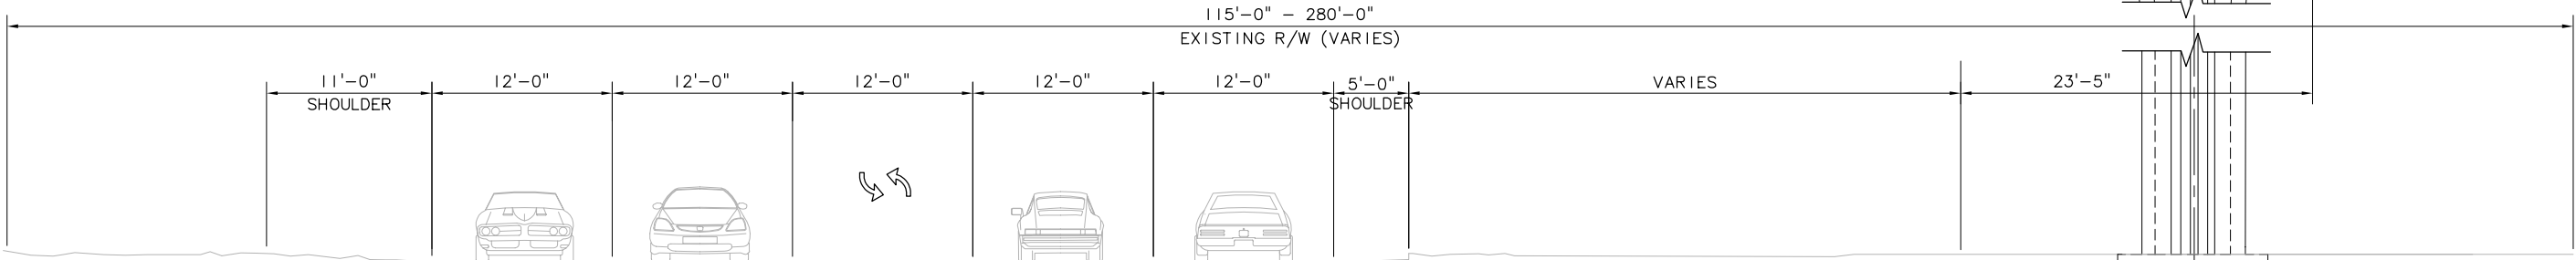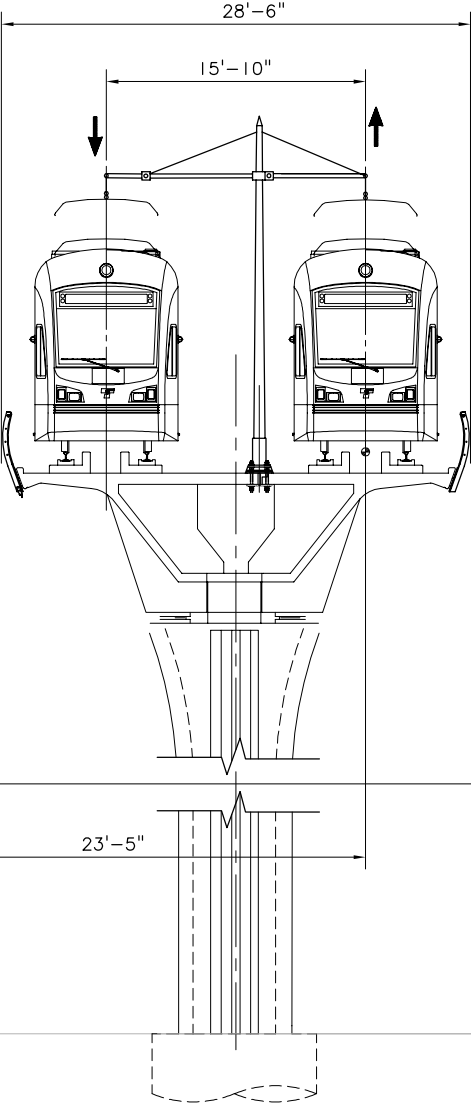

EXISTING ROADWAY & PROPOSED LRT SECTION – BELLEVUE WAY SE  
ALIGNMENT: B2A  
ELEVATED DIRECT FIXATION DOUBLE TRACK GUIDEWAY  
SCALE: NTS

No.	Date	Dsn.	Chk.	App.	Revisions

Designed By:  
Drawn By:  
Checked By:  
Approved By:

DE IS  
CONCEPTUAL

**CH2MHILL**  
IN ASSOCIATION WITH  
**PARSONS & INCA**  
ENGINEERS INC.

Submitted:

Date:

Approved:

**SOUNDTRANSIT**

Date:

Scale: NTS  
Filename: ELB1B2A\_KX02.dwg  
Contract No.: EL SEG\_B  
Date:

**EAST LINK PROJECT**  
**SEGMENT B**  
**ALTERNATIVE B2A**  
**TYPICAL SECTION**




Drawing No.: B2A-KX02  
Sheet No.: G-B21  
Rev.:


XREF'S  
Resolved  
Z0-2234H  
REG-DCON  
Unresolved  
LTSCALE  
1=1

1  
2  
3  
4  
5

c:\work\ELB1B2A\_KX03.dwg  
10/16/08 08:45 : eackerm OE5396

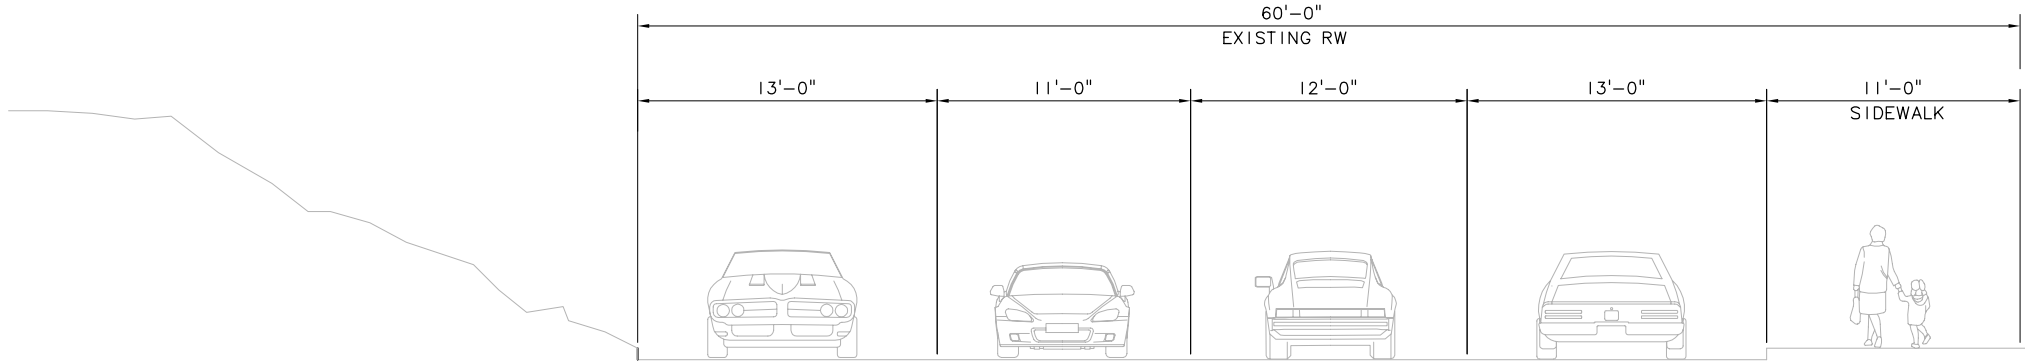

EXISTING ROADWAY SECTION – BELLEVUE WAY SE (SOUTH OF WINTERS HOUSE)  
SCALE: NTS

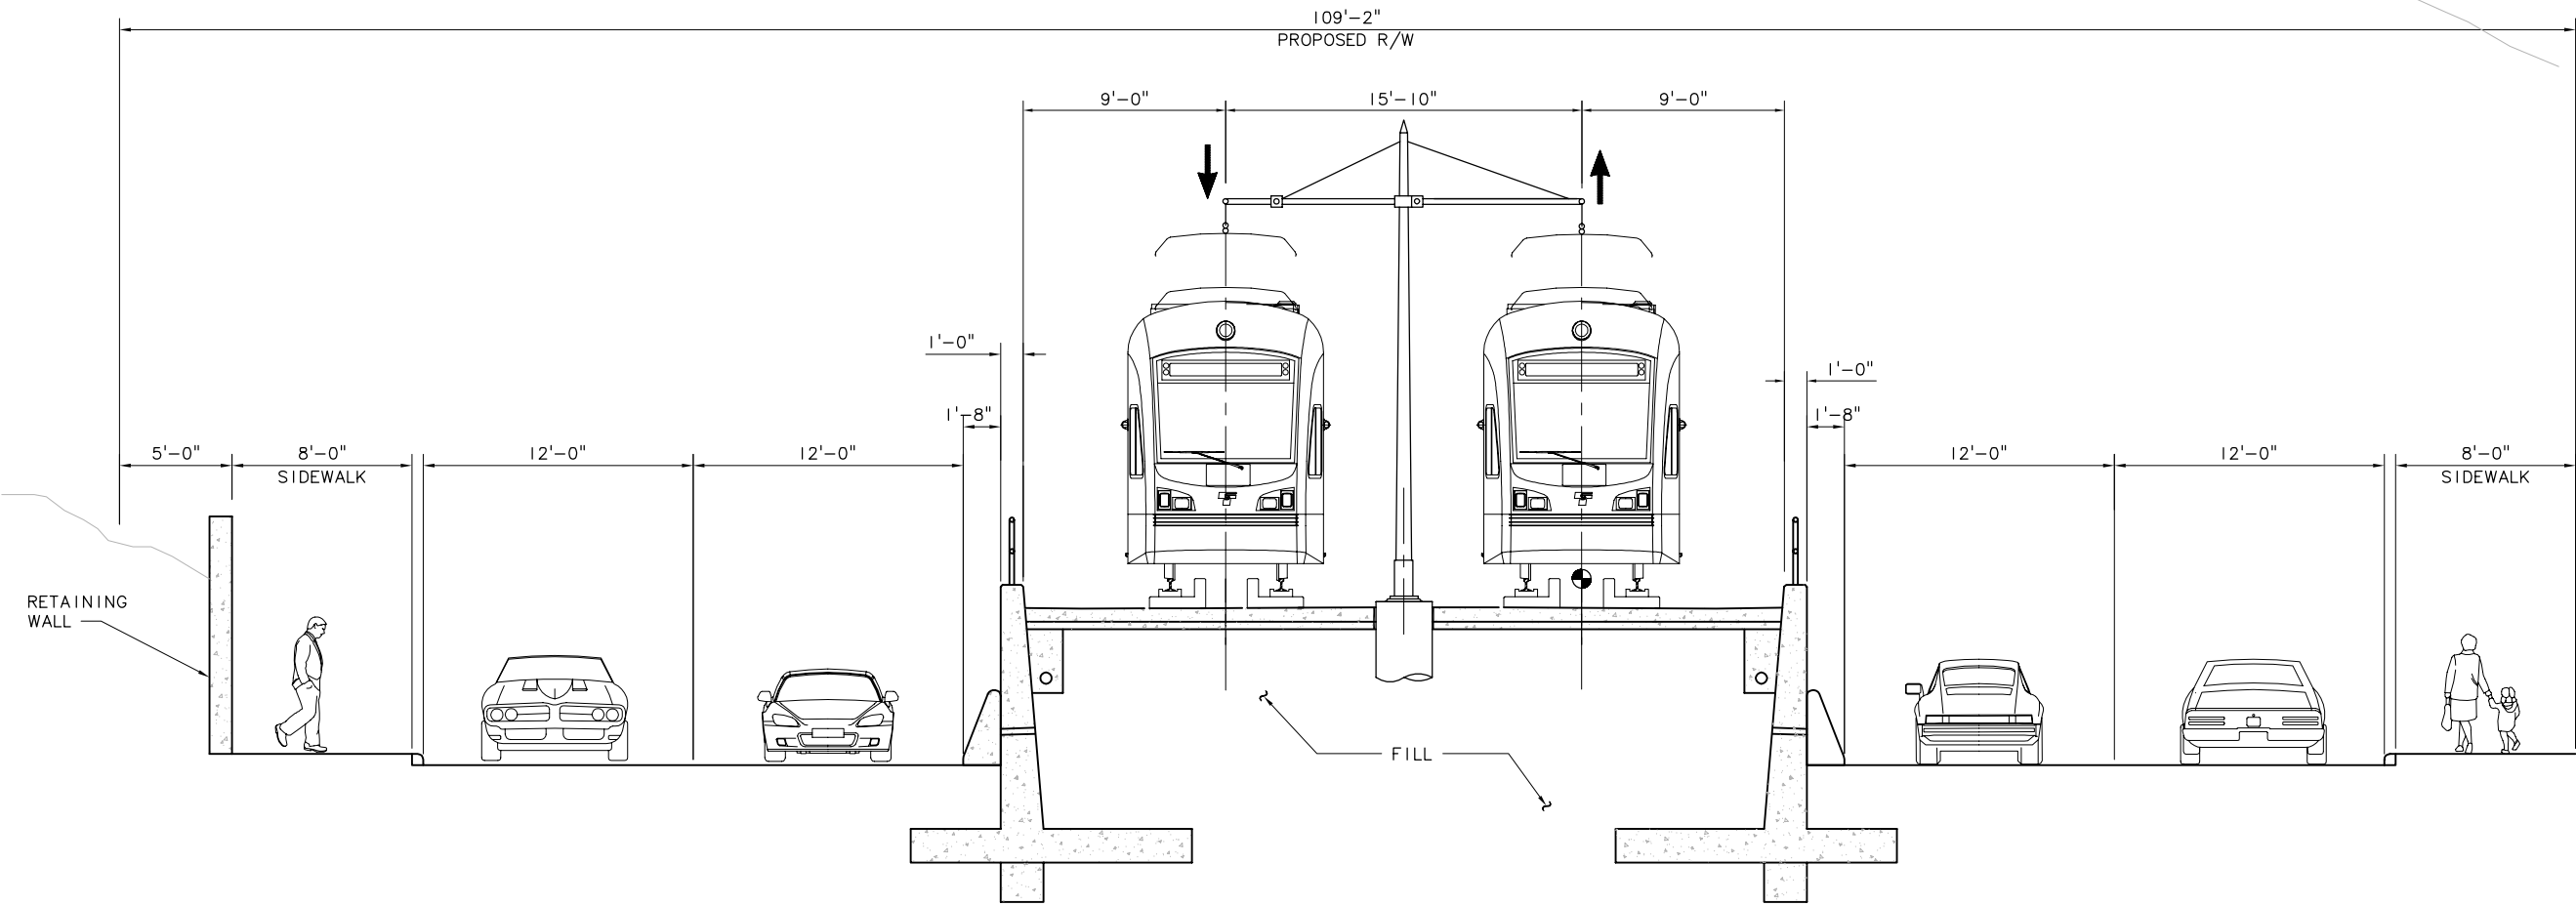

PROPOSED ROADWAY & LRT SECTION – BELLEVUE WAY SE (WIDENING TO WEST AND EAST)  
ALIGNMENT: B2A  
AT-GRADE DIRECT FIXATION DOUBLE TRACK GUIDEWAY  
SCALE: NTS

No.	Date	Dsn.	Chk.	App.	Revisions

Designed By:  
Drawn By:  
Checked By:  
Approved By:

DE IS  
CONCEPTUAL

**CH2MHILL**  
IN ASSOCIATION WITH  
**PARSONS & INCA**  
ENGINEERS INC.

Submitted:

Date:

Approved:

**SOUNDTRANSIT**

Date:

Scale: NTS  
Filename: ELB1B2A\_KX03.dwg  
Contract No.: EL\_SEG\_B  
Date:

**EAST LINK PROJECT**  
SEGMENT B  
ALTERNATIVE B2A  
TYPICAL SECTION




Drawing No.: B2A-KX03  
Sheet No.: G-B22  
Rev.:


XREF'S  
Resolved  
Z0-2234H  
REG-DCON  
Unresolved  
LTSCALE  
1=1

1  
2  
3  
4  
5

c:\work\ELB1B2A\_KX04.dwg  
10/16/08 08:45 : eackerm OE5396

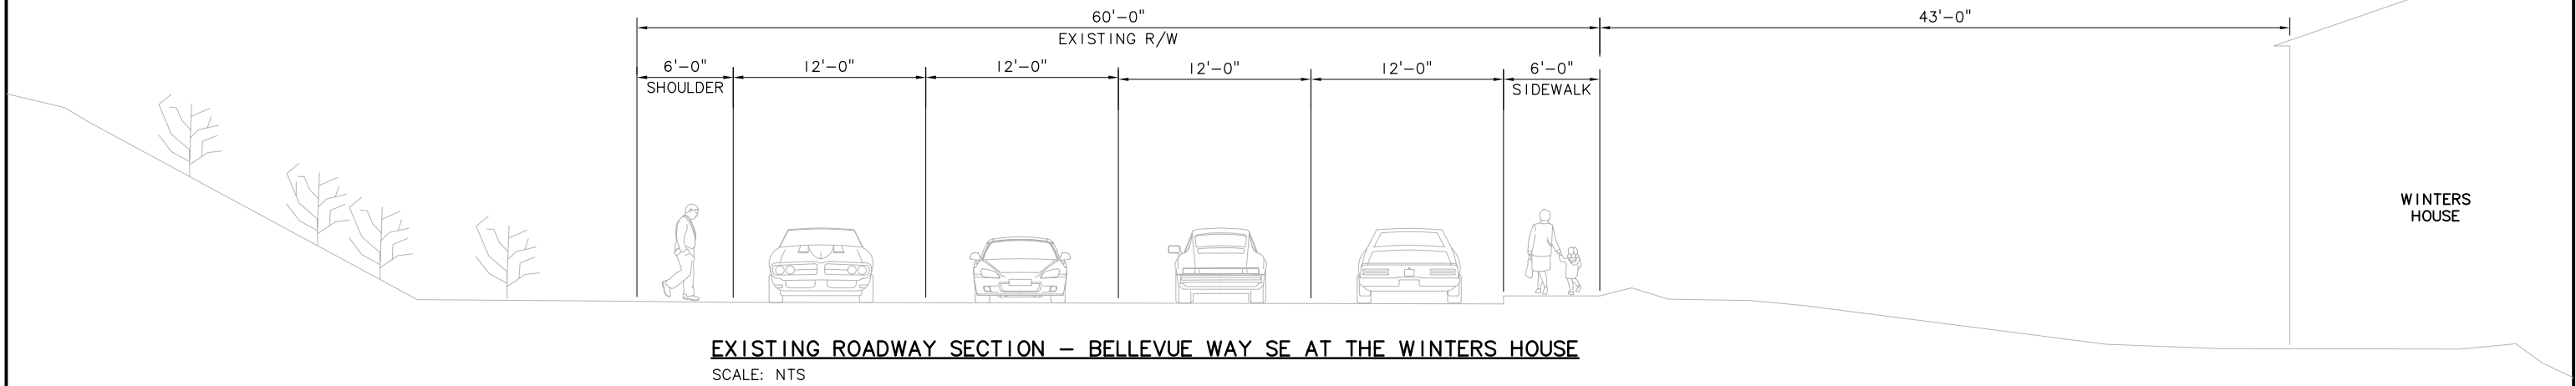

EXISTING ROADWAY SECTION - BELLEVUE WAY SE AT THE WINTERS HOUSE  
SCALE: NTS

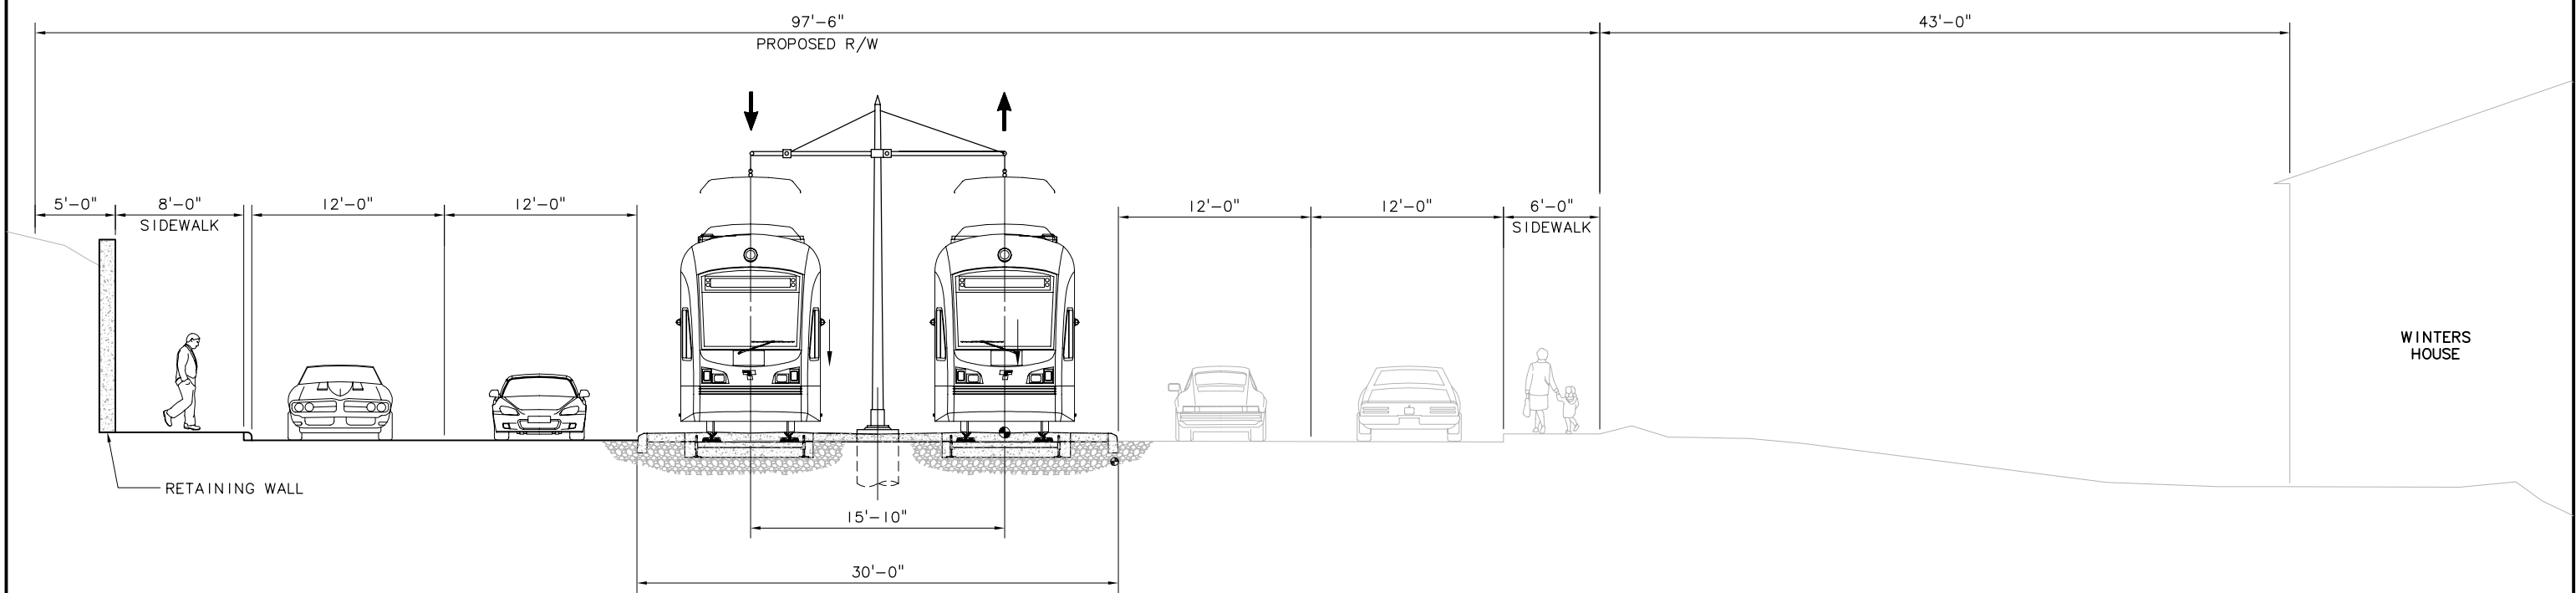

PROPOSED ROADWAY & LRT SECTION - BELLEVUE WAY SE AT THE WINTERS HOUSE (WIDENING TO WEST)  
ALIGNMENT: B2A  
AT-GRADE EMBEDDED DOUBLE TRACK GUIDEWAY  
SCALE: NTS

No.	Date	Dsn.	Chk.	App.	Revisions

Designed By:  
Drawn By:  
Checked By:  
Approved By:

DE IS  
CONCEPTUAL

**CH2MHILL**  
IN ASSOCIATION WITH  
**PARSONS & INCA**  
ENGINEERS INC.

Submitted:      Date:      Approved:      Date:


Scale: NTS  
Filename: ELB1B2A\_KX04.dwg  
Contract No.: EL\_SEG\_B  
Date:

**EAST LINK PROJECT  
SEGMENT B  
ALTERNATIVE B2A  
TYPICAL SECTION**

Drawing No.: B2A-KX04  
Sheet No.:      Rev.:  
G-B23

XREF'S  
Resolved  
ZG-2234H  
REG-DCON  
Unresolved  
LTSCALE  
1=1

c:\work\ELB1B2A\_KX05.dwg  
10/16/08 08:46 : eackerm OE5396

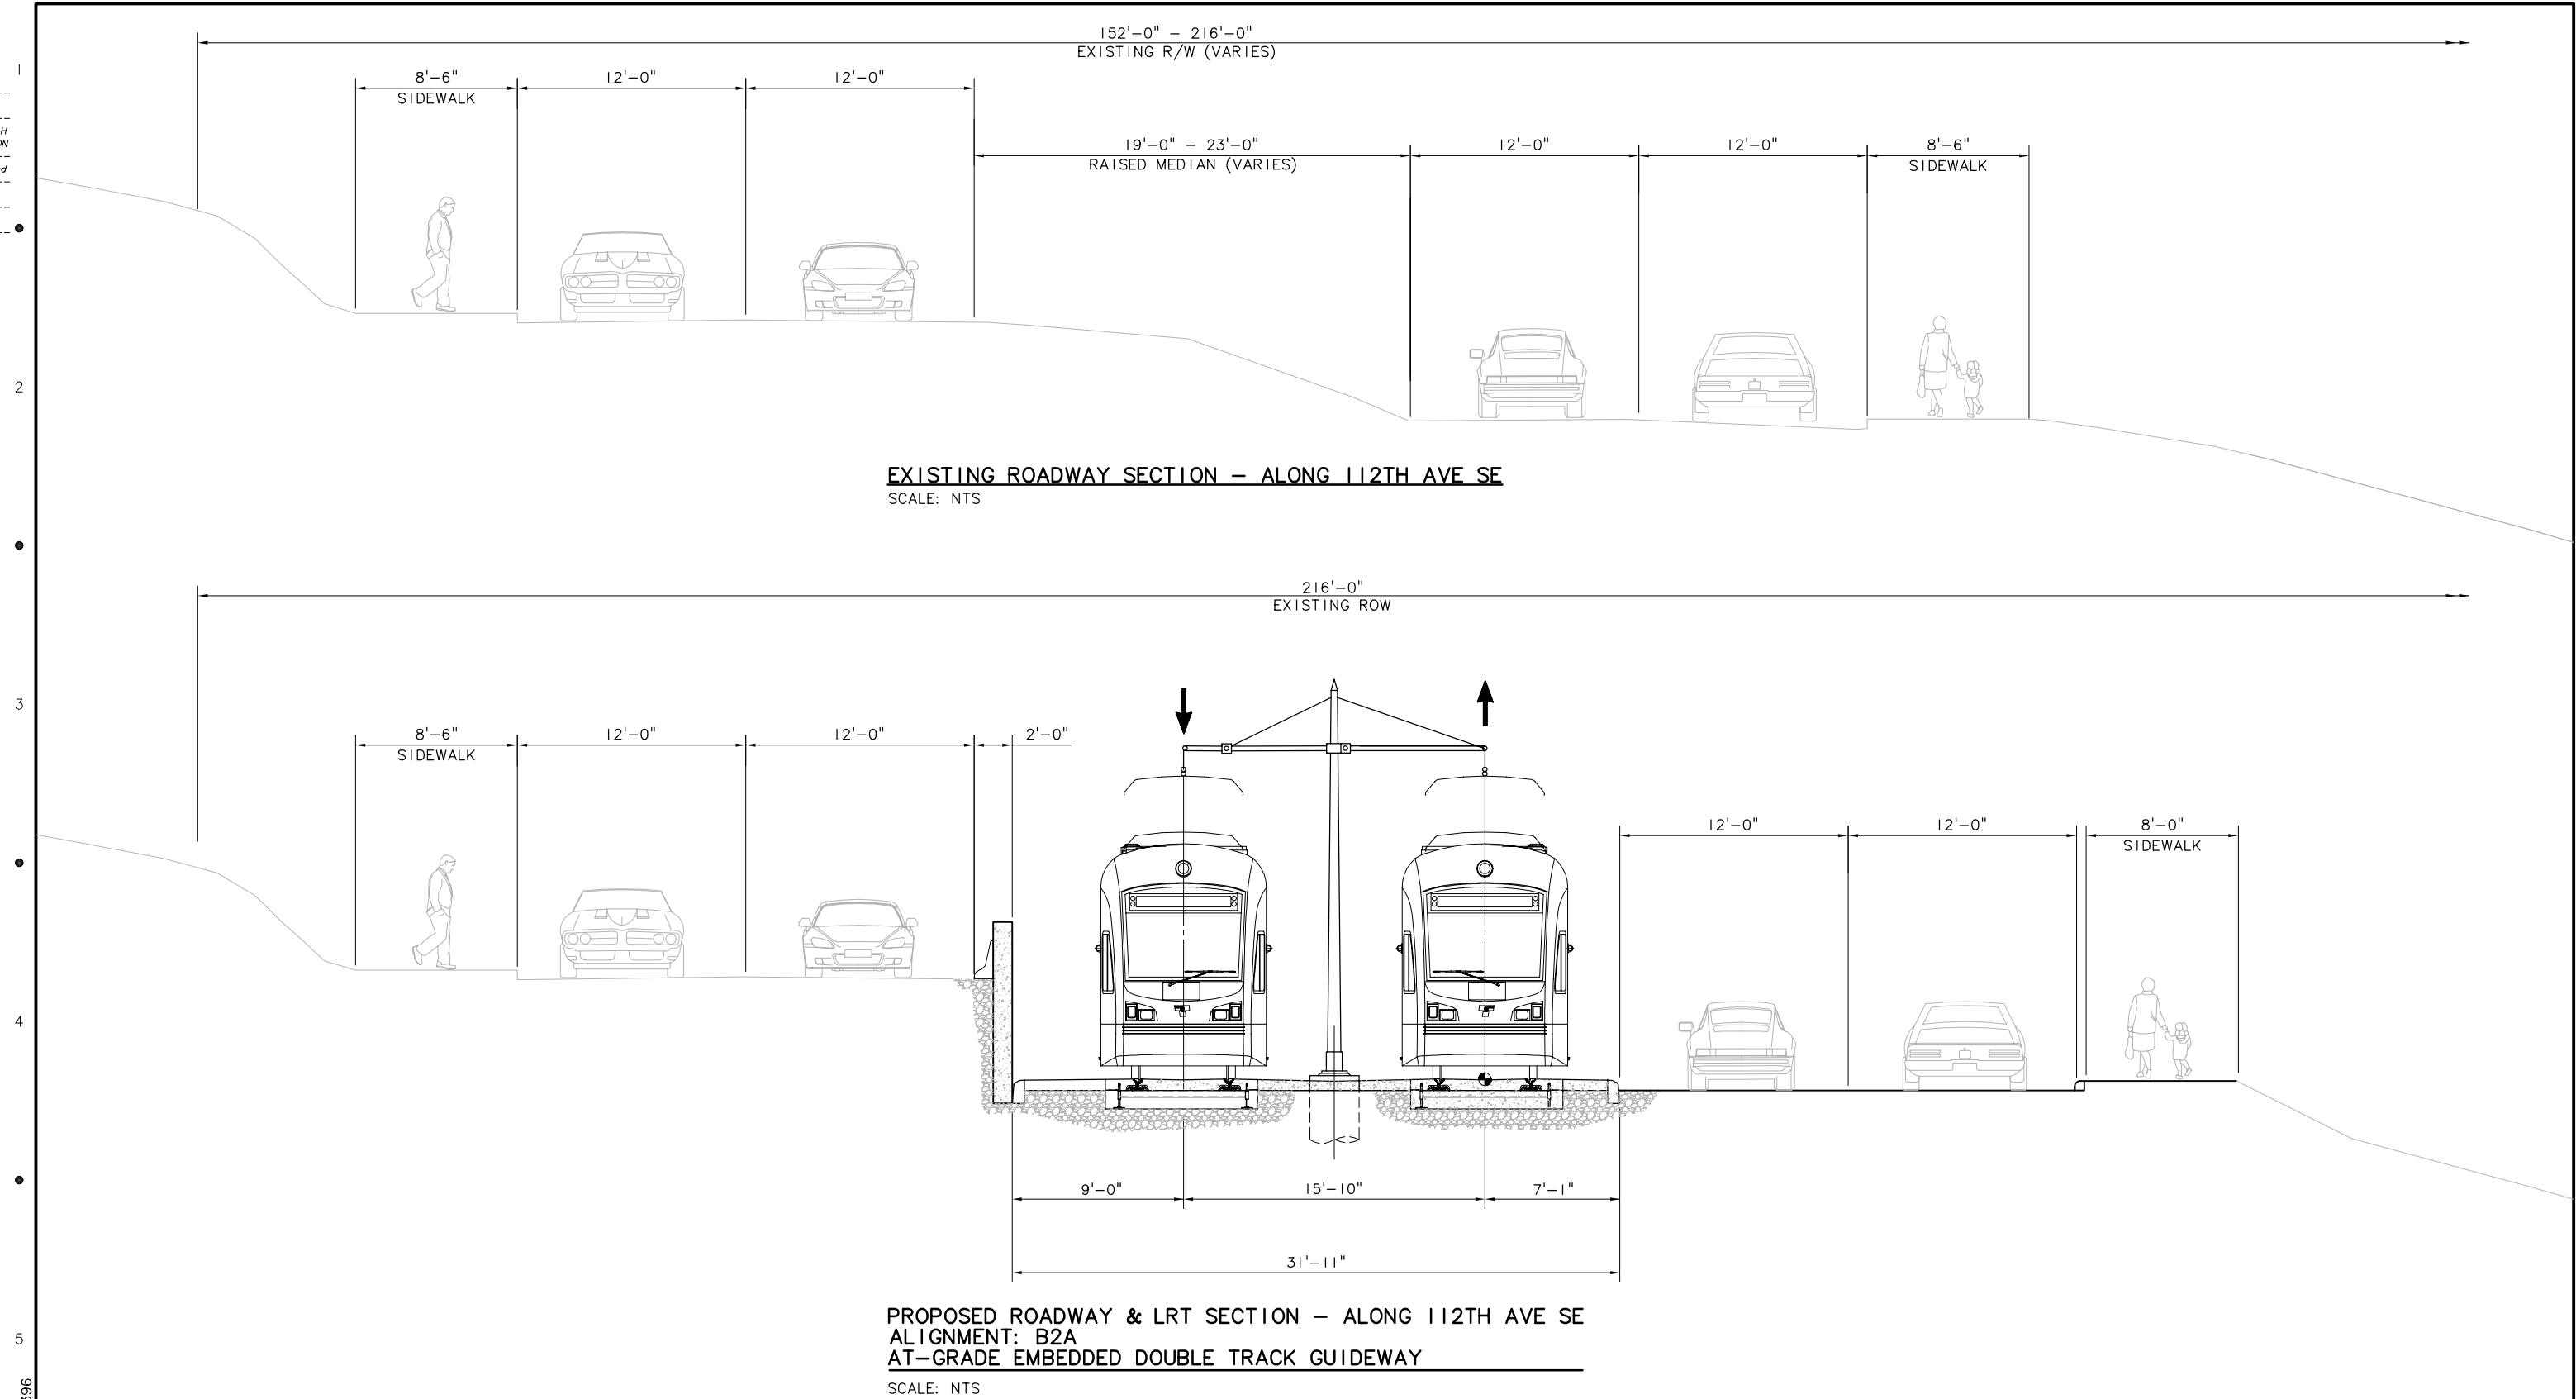

No.	Date	Dsn.	Chk.	App.	Revisions

Designed By:  
Drawn By:  
Checked By:  
Approved By:

DEIS  
CONCEPTUAL

**CH2MHILL**  
IN ASSOCIATION WITH  
**PARSONS & INCA**  
ENGINEERS INC.

Submitted:

Date:

Approved:

**SOUNDTRANSIT**

Date:


Scale: NTS  
Filename: ELB1B2A\_KX05.dwg  
Contract No.: EL\_SEG\_B  
Date:

**EAST LINK PROJECT**  
SEGMENT B  
ALTERNATIVE B2A  
TYPICAL SECTION




Drawing No.: B2A-KX05  
Sheet No.: G-B24  
Rev.:

XREF'S  
Resolved  
Z0-2234H  
REG-DCON  
Unresolved  
LTSCALE  
1=1

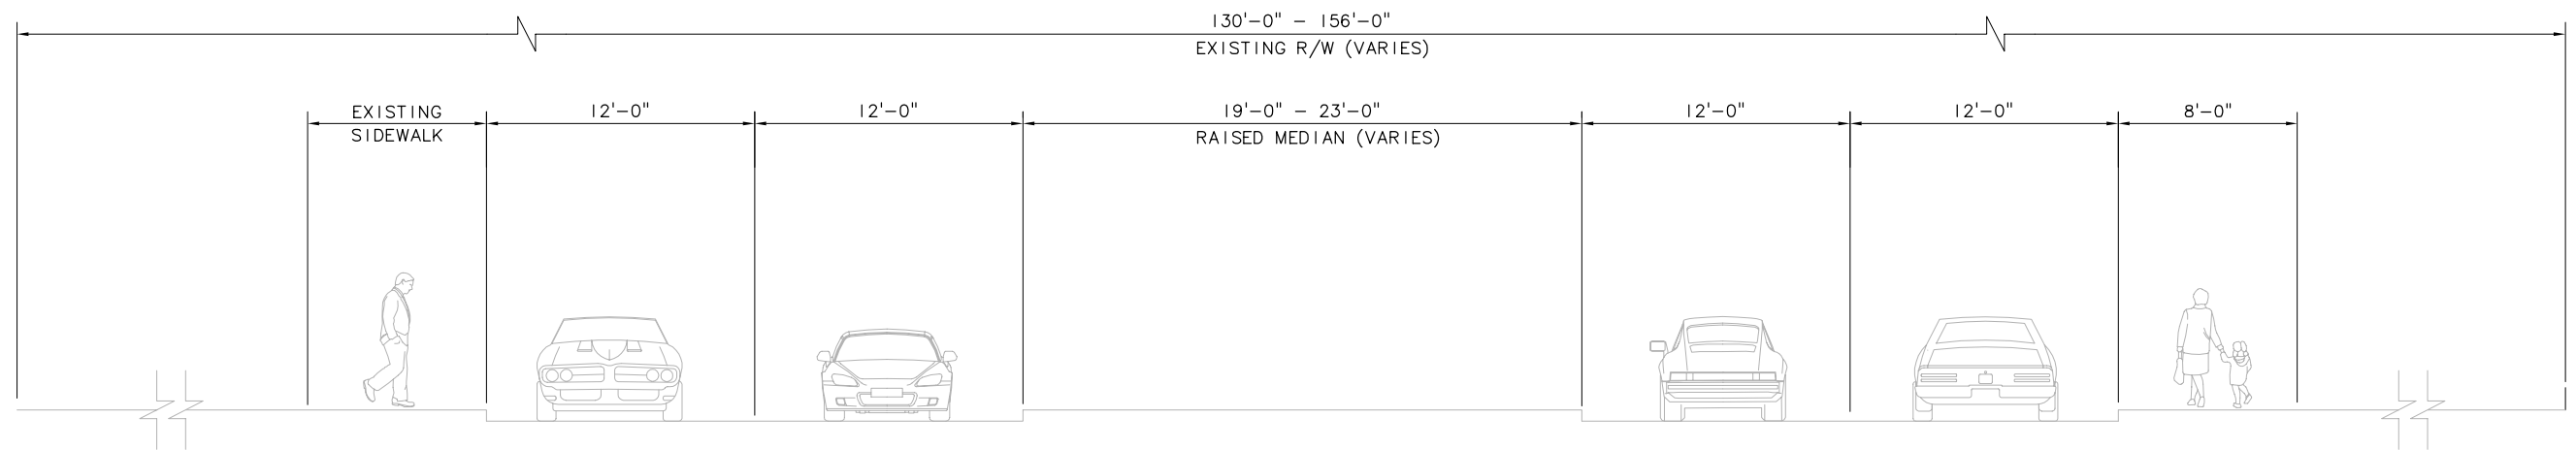

EXISTING ROADWAY SECTION – 112TH AVE SE (SOUTH OF SE 8TH ST)  
SCALE: NTS

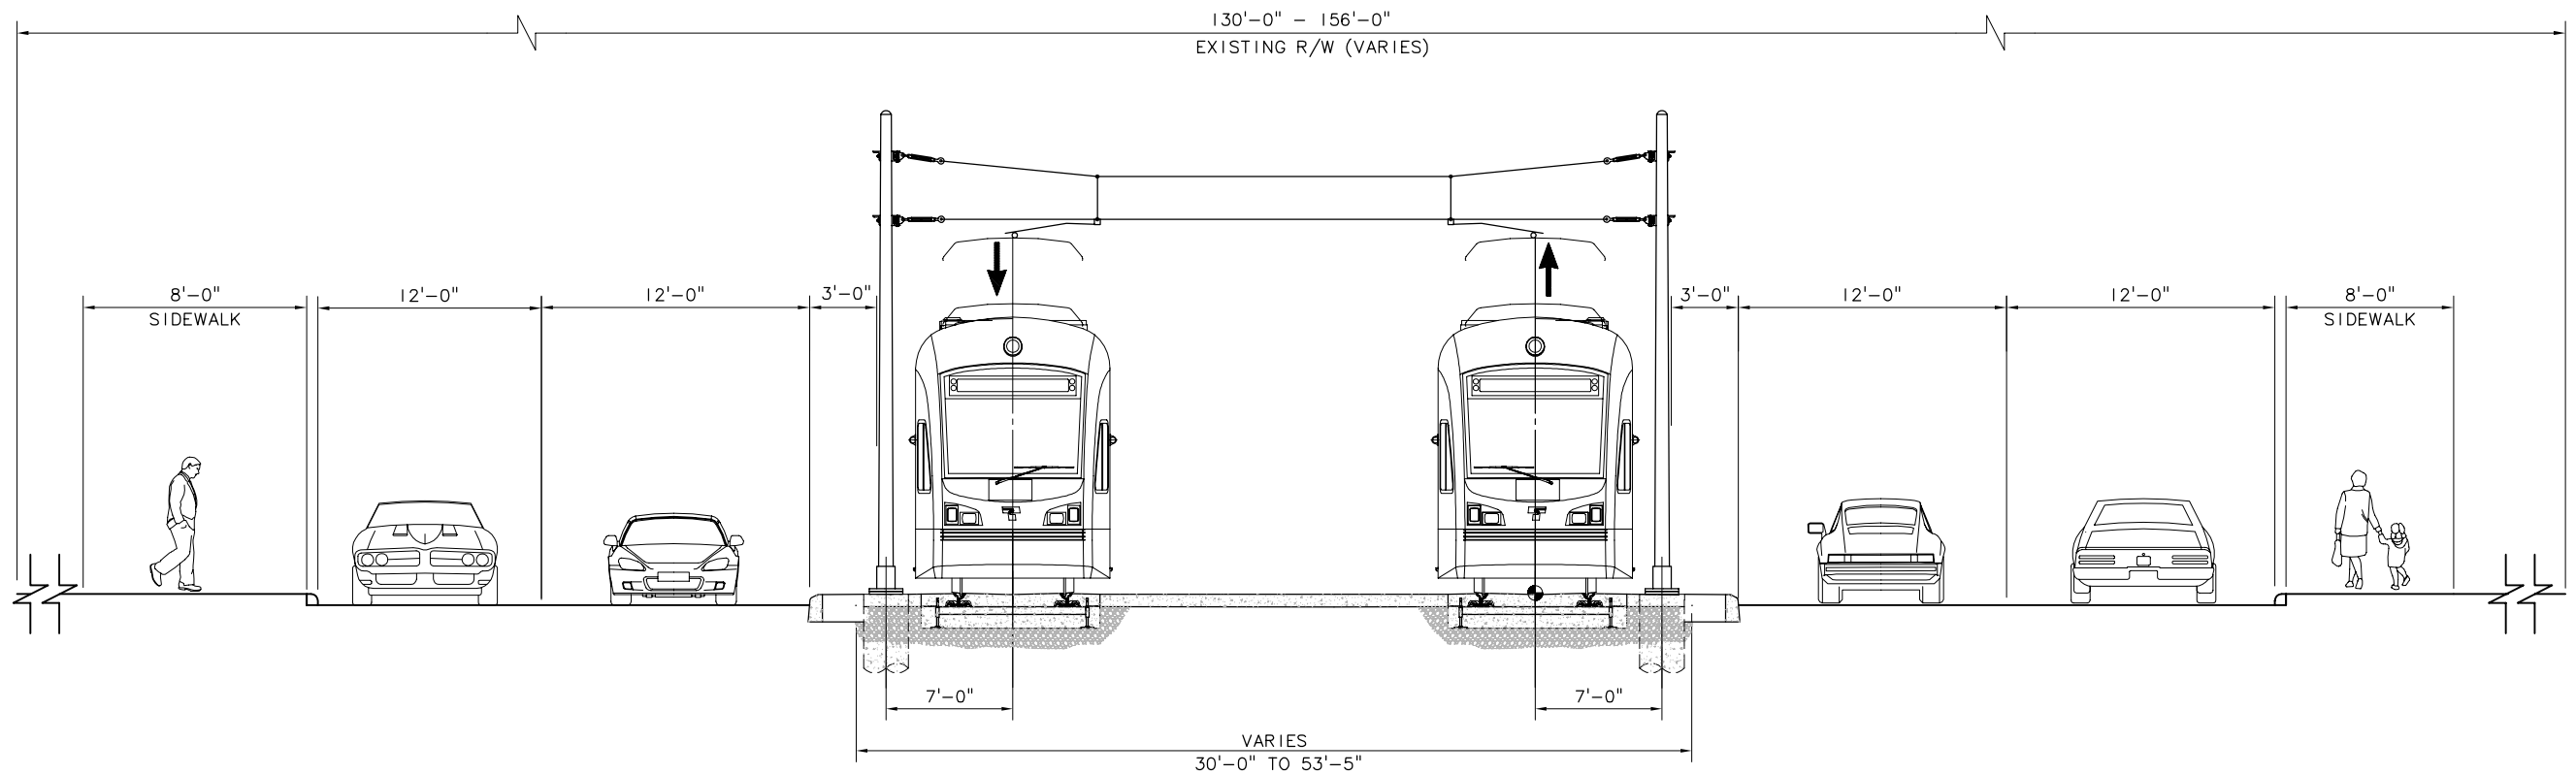

PROPOSED ROADWAY & LRT SECTION – 112TH AVE SE  
ALIGNMENT: B2A  
AT-GRADE EMBEDDED DOUBLE TRACK GUIDEWAY  
SCALE: NTS

c:\work\ELB1B2A\_KX06.dwg  
10/16/08 08:46 : eackerm OE5396

No.	Date	Dsn.	Chk.	App.	Revisions

Designed By:
Drawn By:
Checked By:
Approved By:

DE IS  
CONCEPTUAL

**CH2MHILL**  
IN ASSOCIATION WITH  
**PARSONS & INCA**  
ENGINEERS INC.

Submitted:

Date:

Approved:



Date:

Scale:	NTS
Filename:	ELB1B2A_KX06.dwg
Contract No.:	EL_SEG_B
Date:	

**EAST LINK PROJECT**  
**SEGMENT B**  
**ALTERNATIVE B2A**  
**TYPICAL SECTION**




Drawing No.:	B2A-KX06
Sheet No.:	Rev.:
G-B25	




XREF'S  
Resolved  
ELB\_B2A\_KA  
REG-DCON  
Zg-2234h  
x0216rx  
x0216sf  
x0219rx  
x0222rx  
x0225rx  
x0228rx  
x0516rx  
x0516sf  
x0519rx  
x0519sf  
x0522rx  
x0522sf  
x0525rx  
x0525sf  
x0528rx  
x0528sf  
x0531rx  
x0531sf  
x0816rx  
x0816sf  
x0819rx  
x0819sf  
x0822rx  
x0822sf  
x0825rx  
x0825sf  
x0828rx  
x9616rx  
x9619rx  
x9916rx  
x9919rx  
Unresolved  
LTSCALE  
1=1

c:\work\ELBIB2A\_CC01.dwg  
10/16/08 08:42 : eackerm OE5396

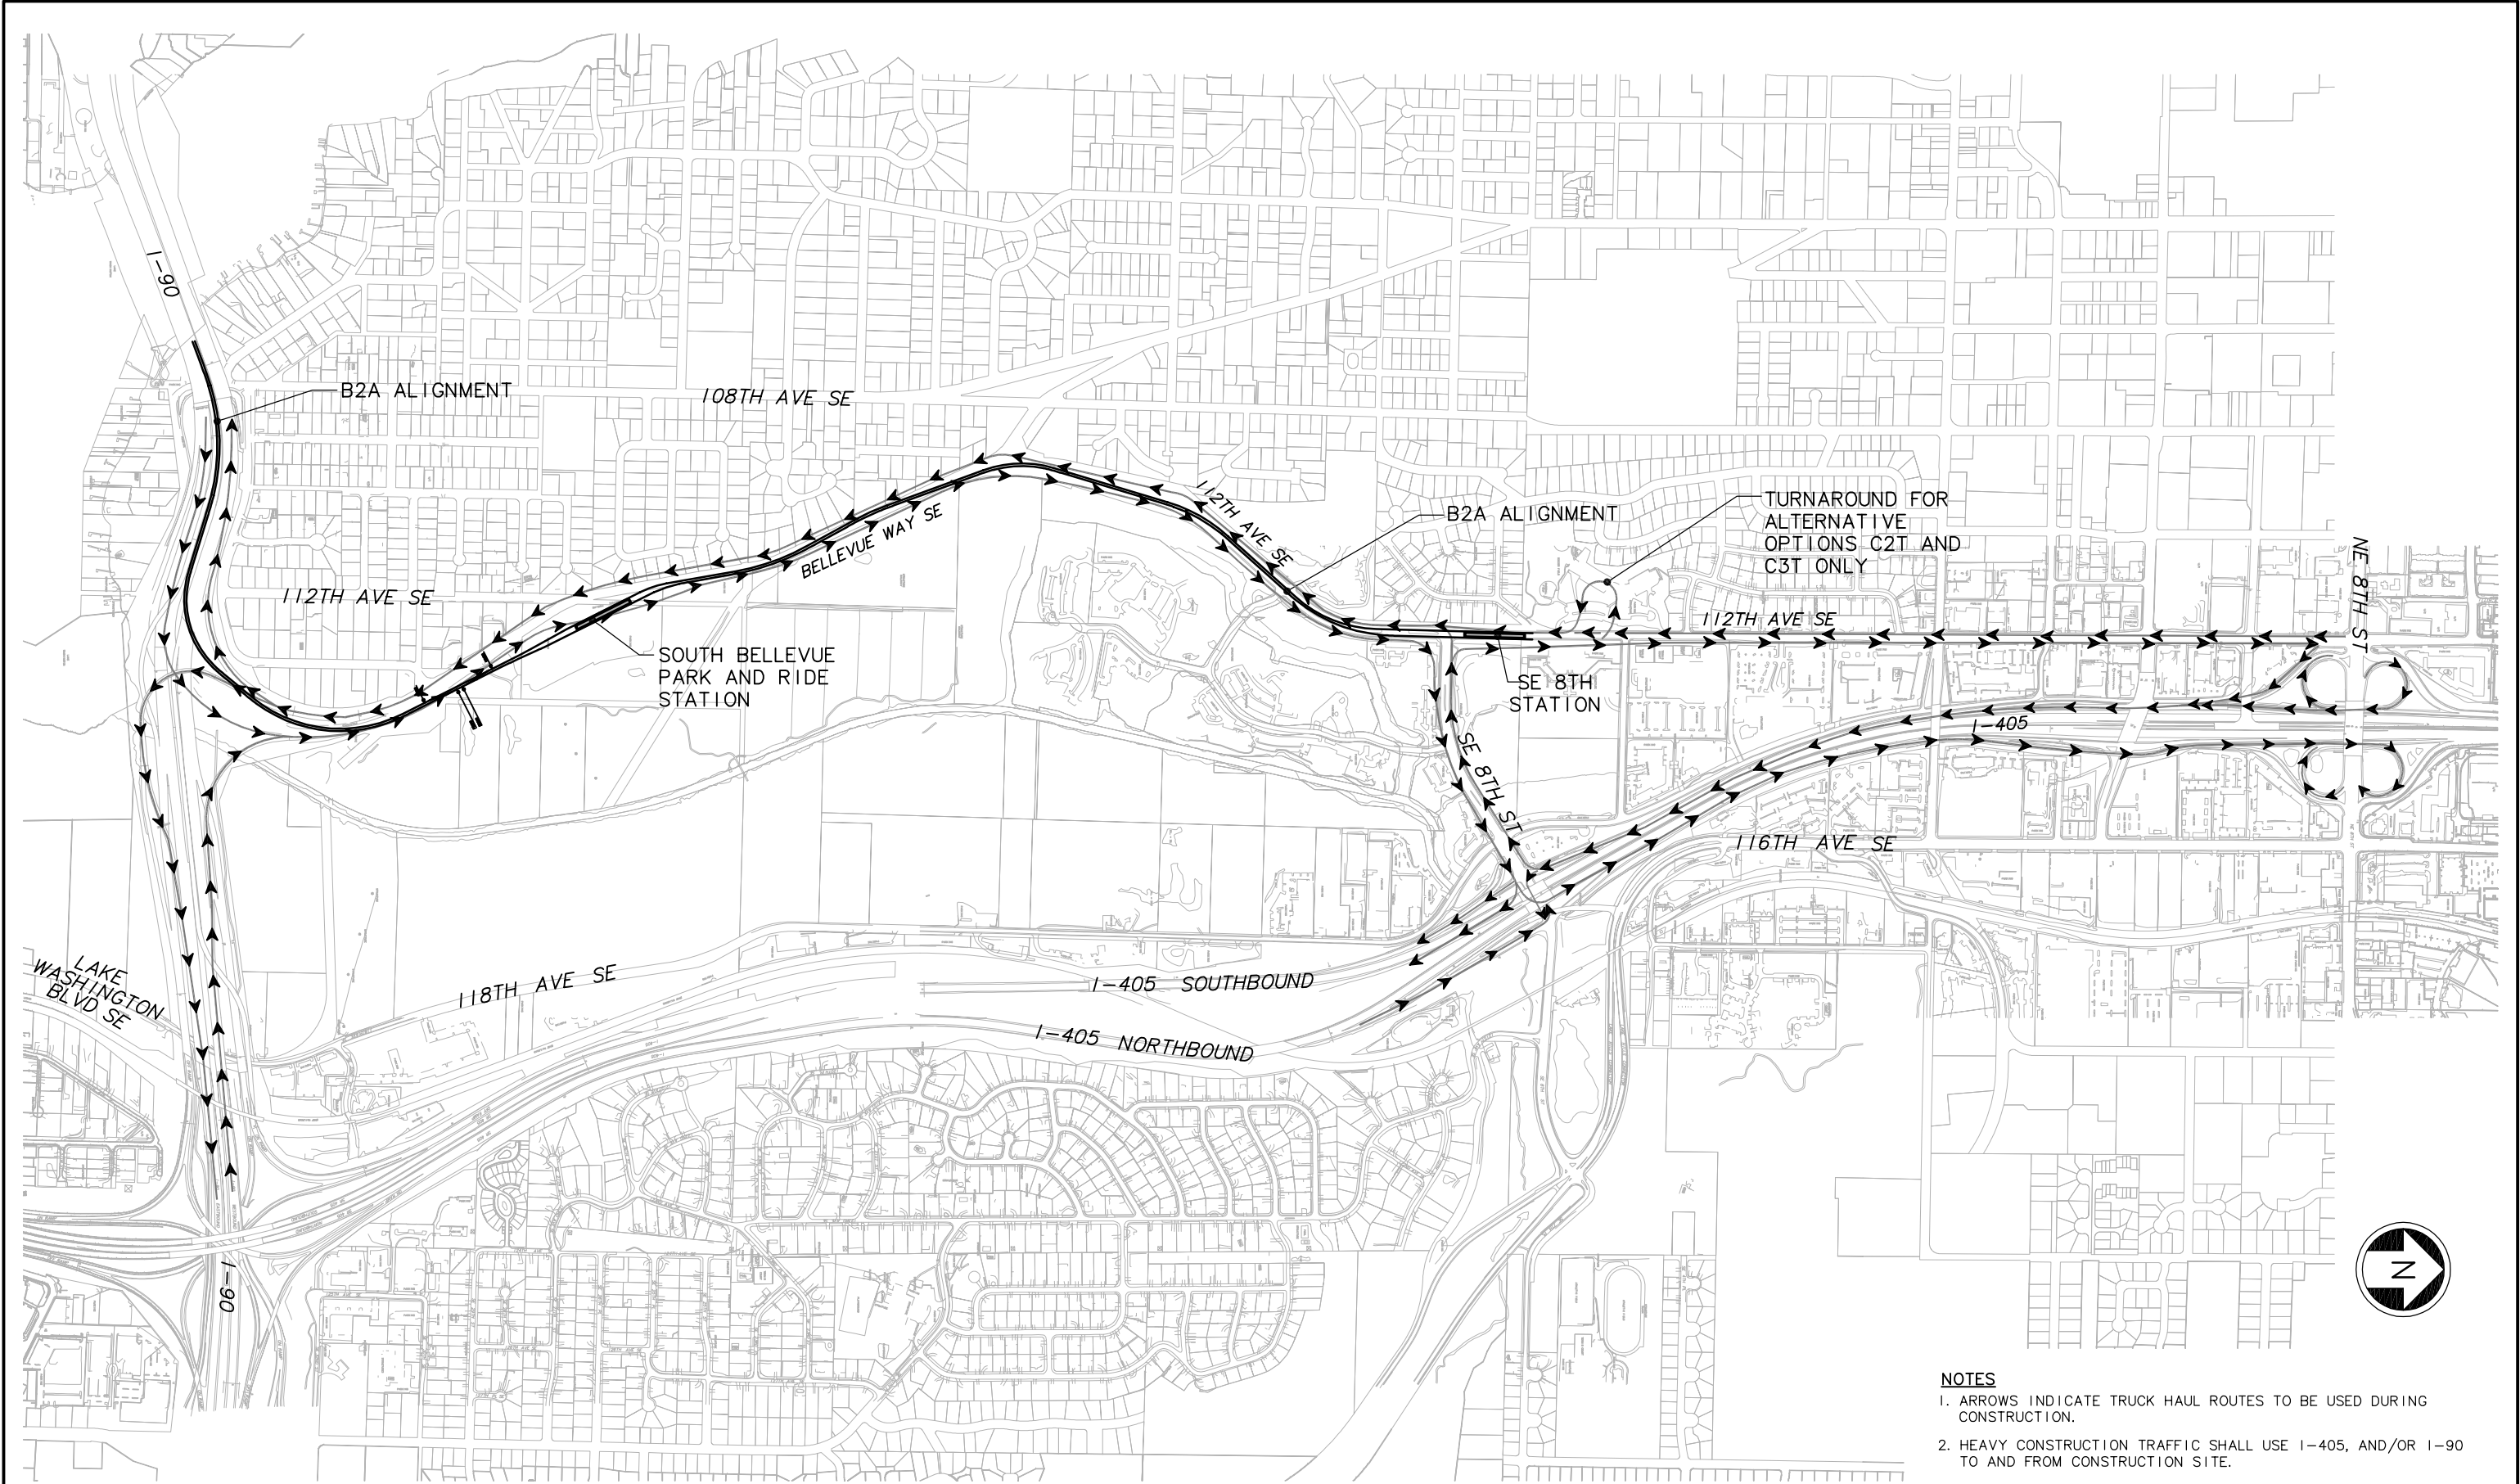

- NOTES**
- ARROWS INDICATE TRUCK HAUL ROUTES TO BE USED DURING CONSTRUCTION.
  - HEAVY CONSTRUCTION TRAFFIC SHALL USE I-405, AND/OR I-90 TO AND FROM CONSTRUCTION SITE.

						Designed By:	DE IS CONCEPTUAL	<b>CH2MHILL</b>  <small>IN ASSOCIATION WITH</small> <b>PARSONS &amp; INCA</b> <small>ENGINEERS INC.</small>		 <b>SOUNDTRANSIT</b>		Scale:	<b>EAST LINK PROJECT</b> <b>SEGMENT B</b> <b>ALTERNATIVE B2A</b>  CONSTRUCTION TRUCK HAUL ROUTE PLAN		Drawing No.:	<b>B2A-CC01</b>  Sheet No.: Rev.:  G-B26	
						Drawn By:						Filename:					
						Checked By:						Contract No.:					
						Approved By:						EL SEG_B					
No.	Date	Dsn.	Chk.	App.	Revisions	Submitted:		Date:		Approved:		Date:					